


1  
A.300

# EXISTING WEST ELEVATION PLAN


SCALE: 1/4" = 1'-0"

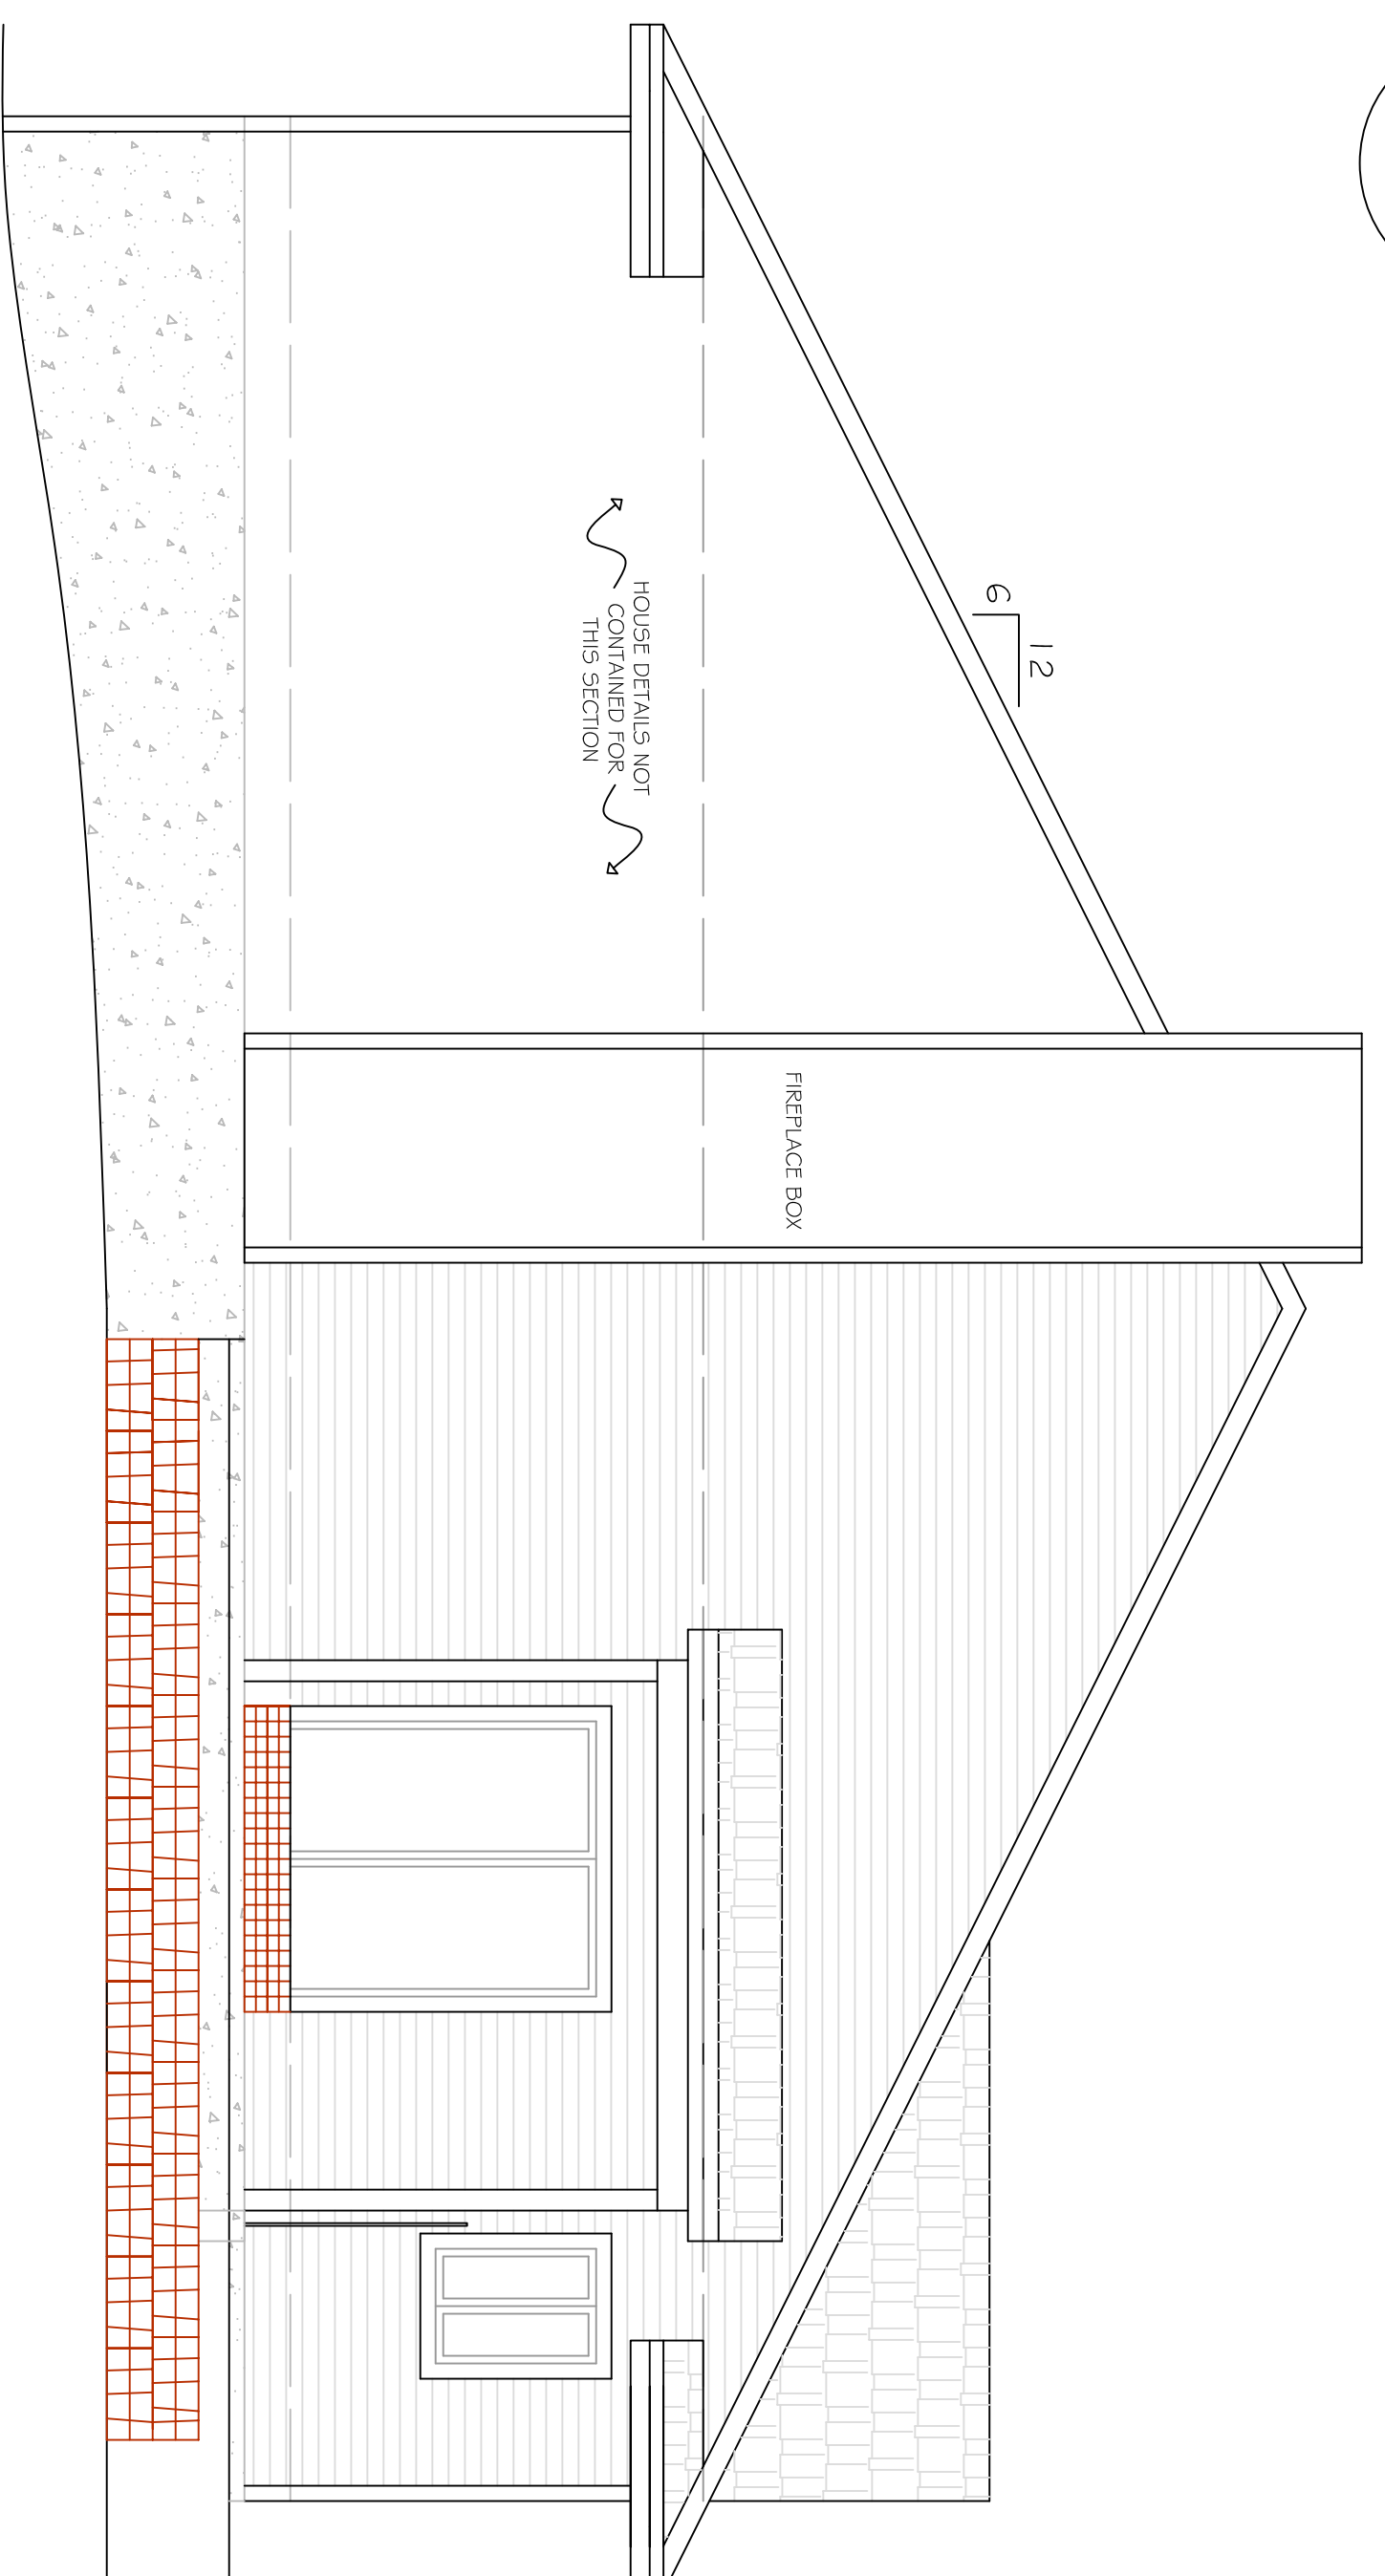

2  
A.300

# PROPOSED WEST ELEVATION PLAN


SCALE: 1/4" = 1'-0"

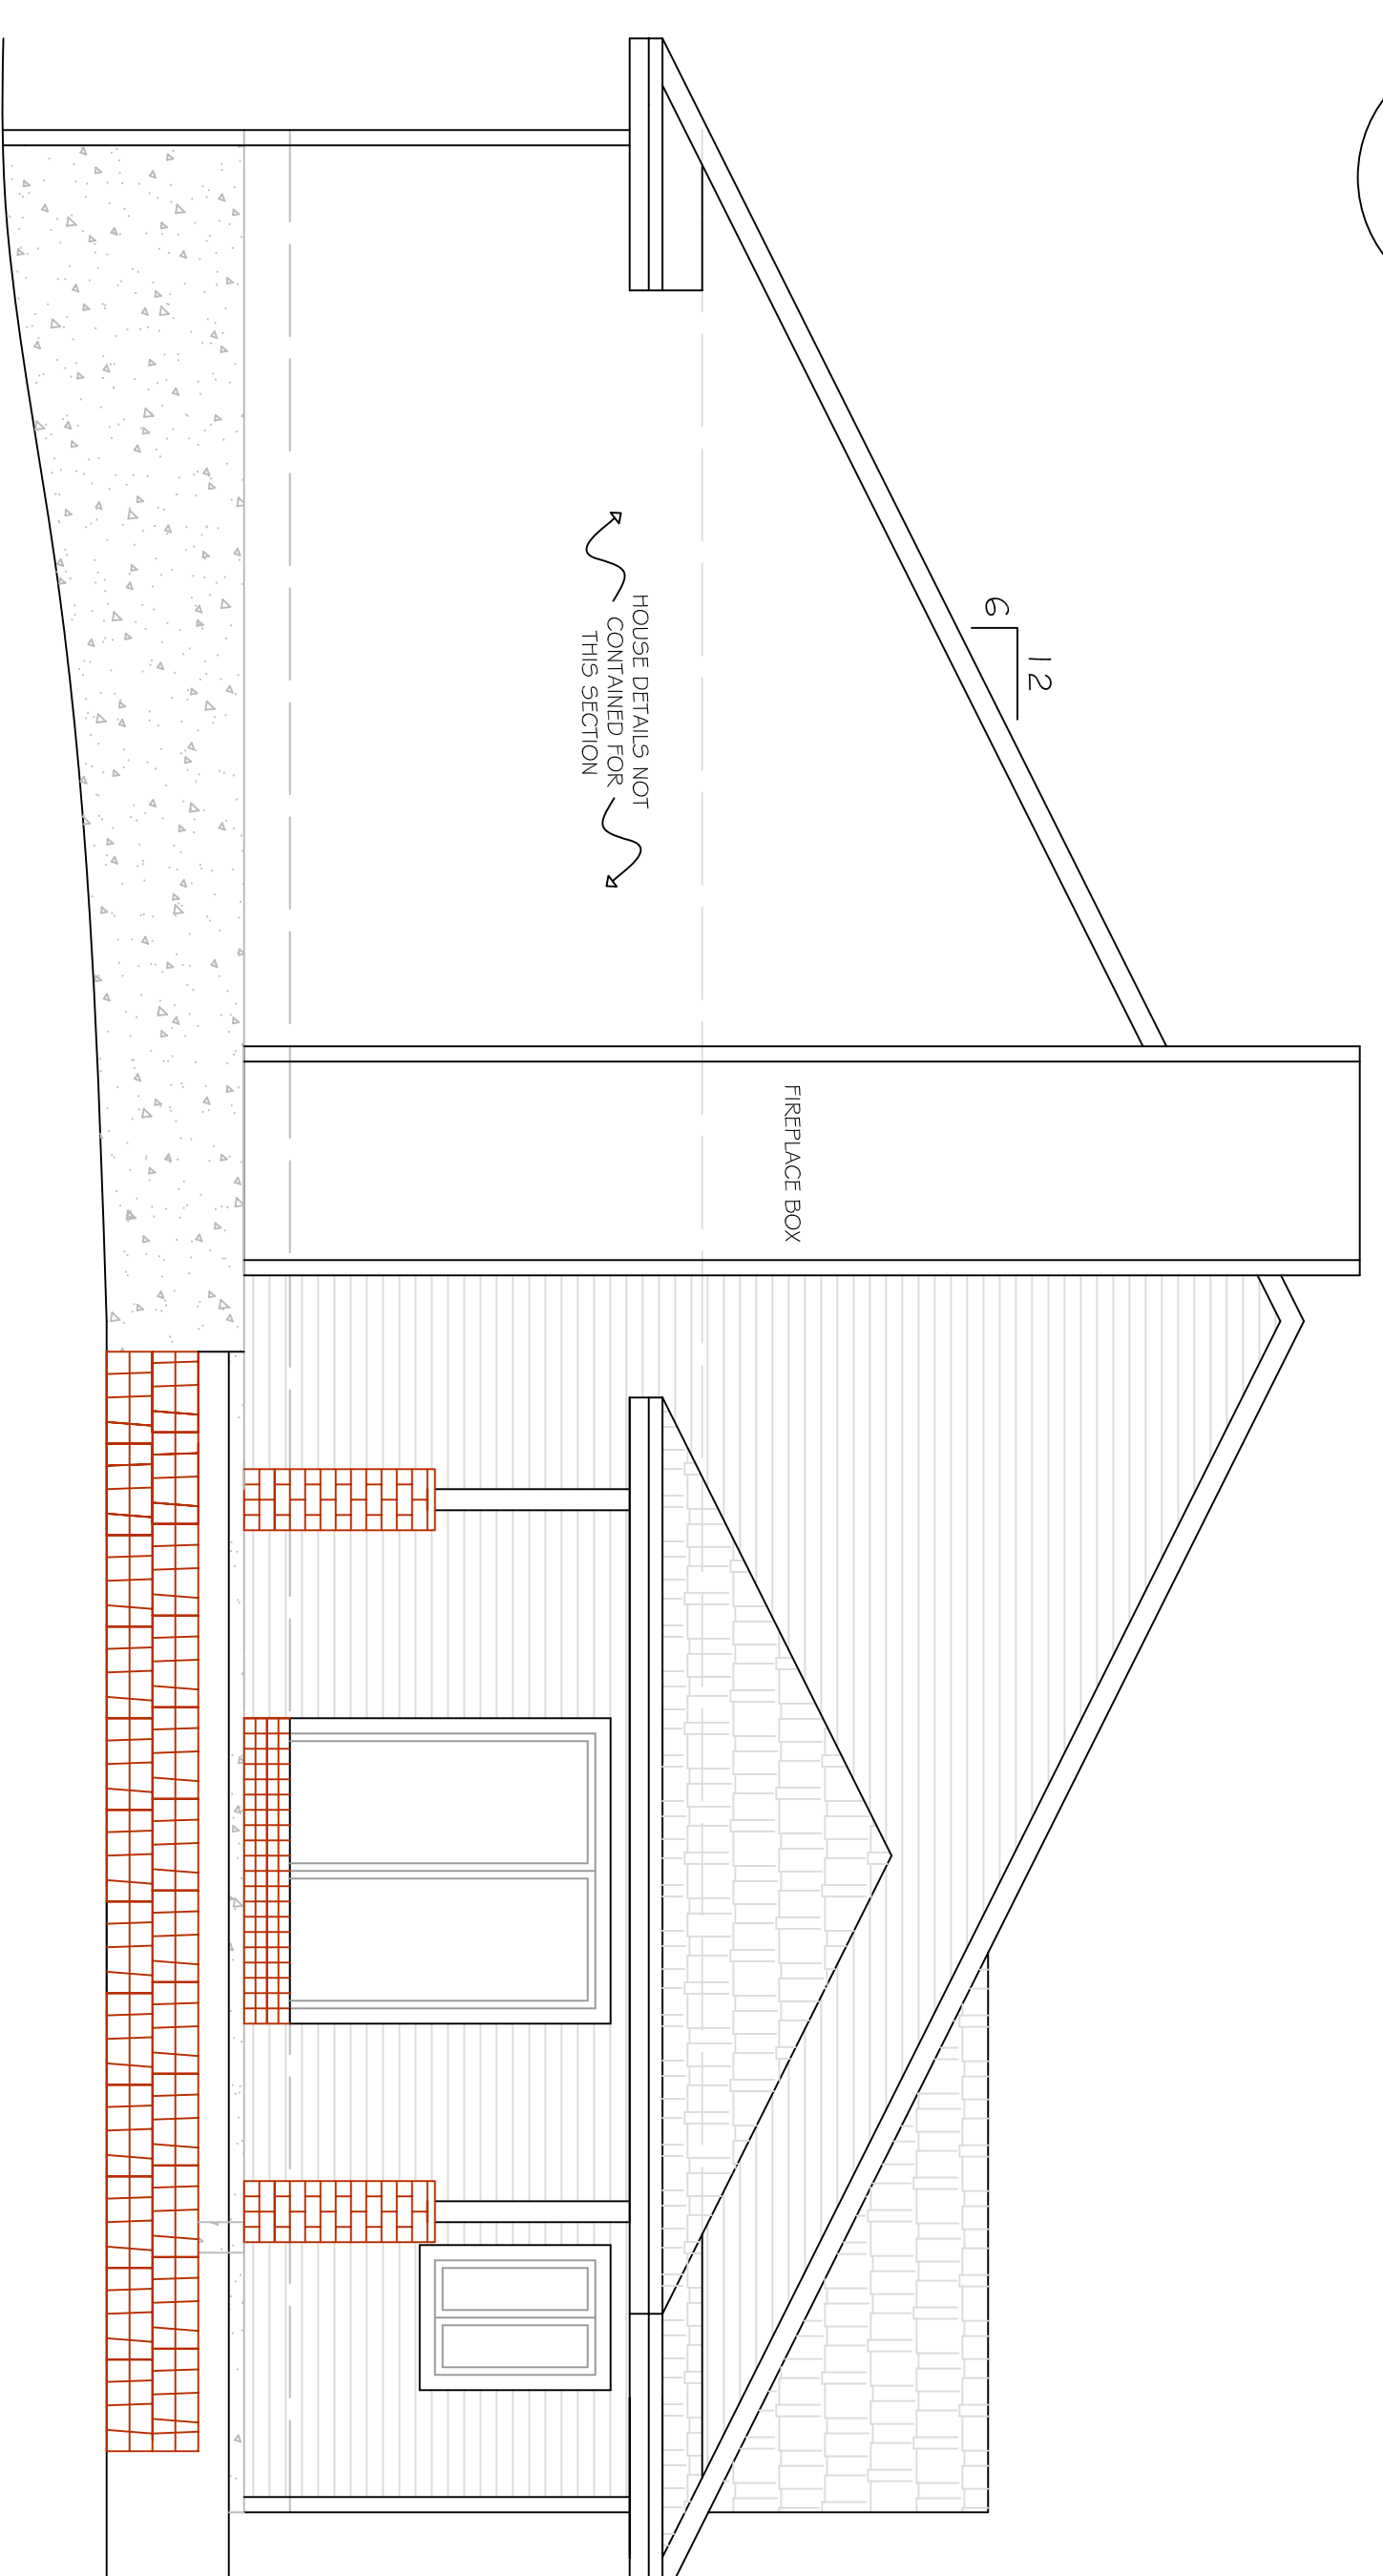

3  
A.300

# EXISTING SOUTH ELEVATION PLAN


SCALE: 1/4" = 1'-0"

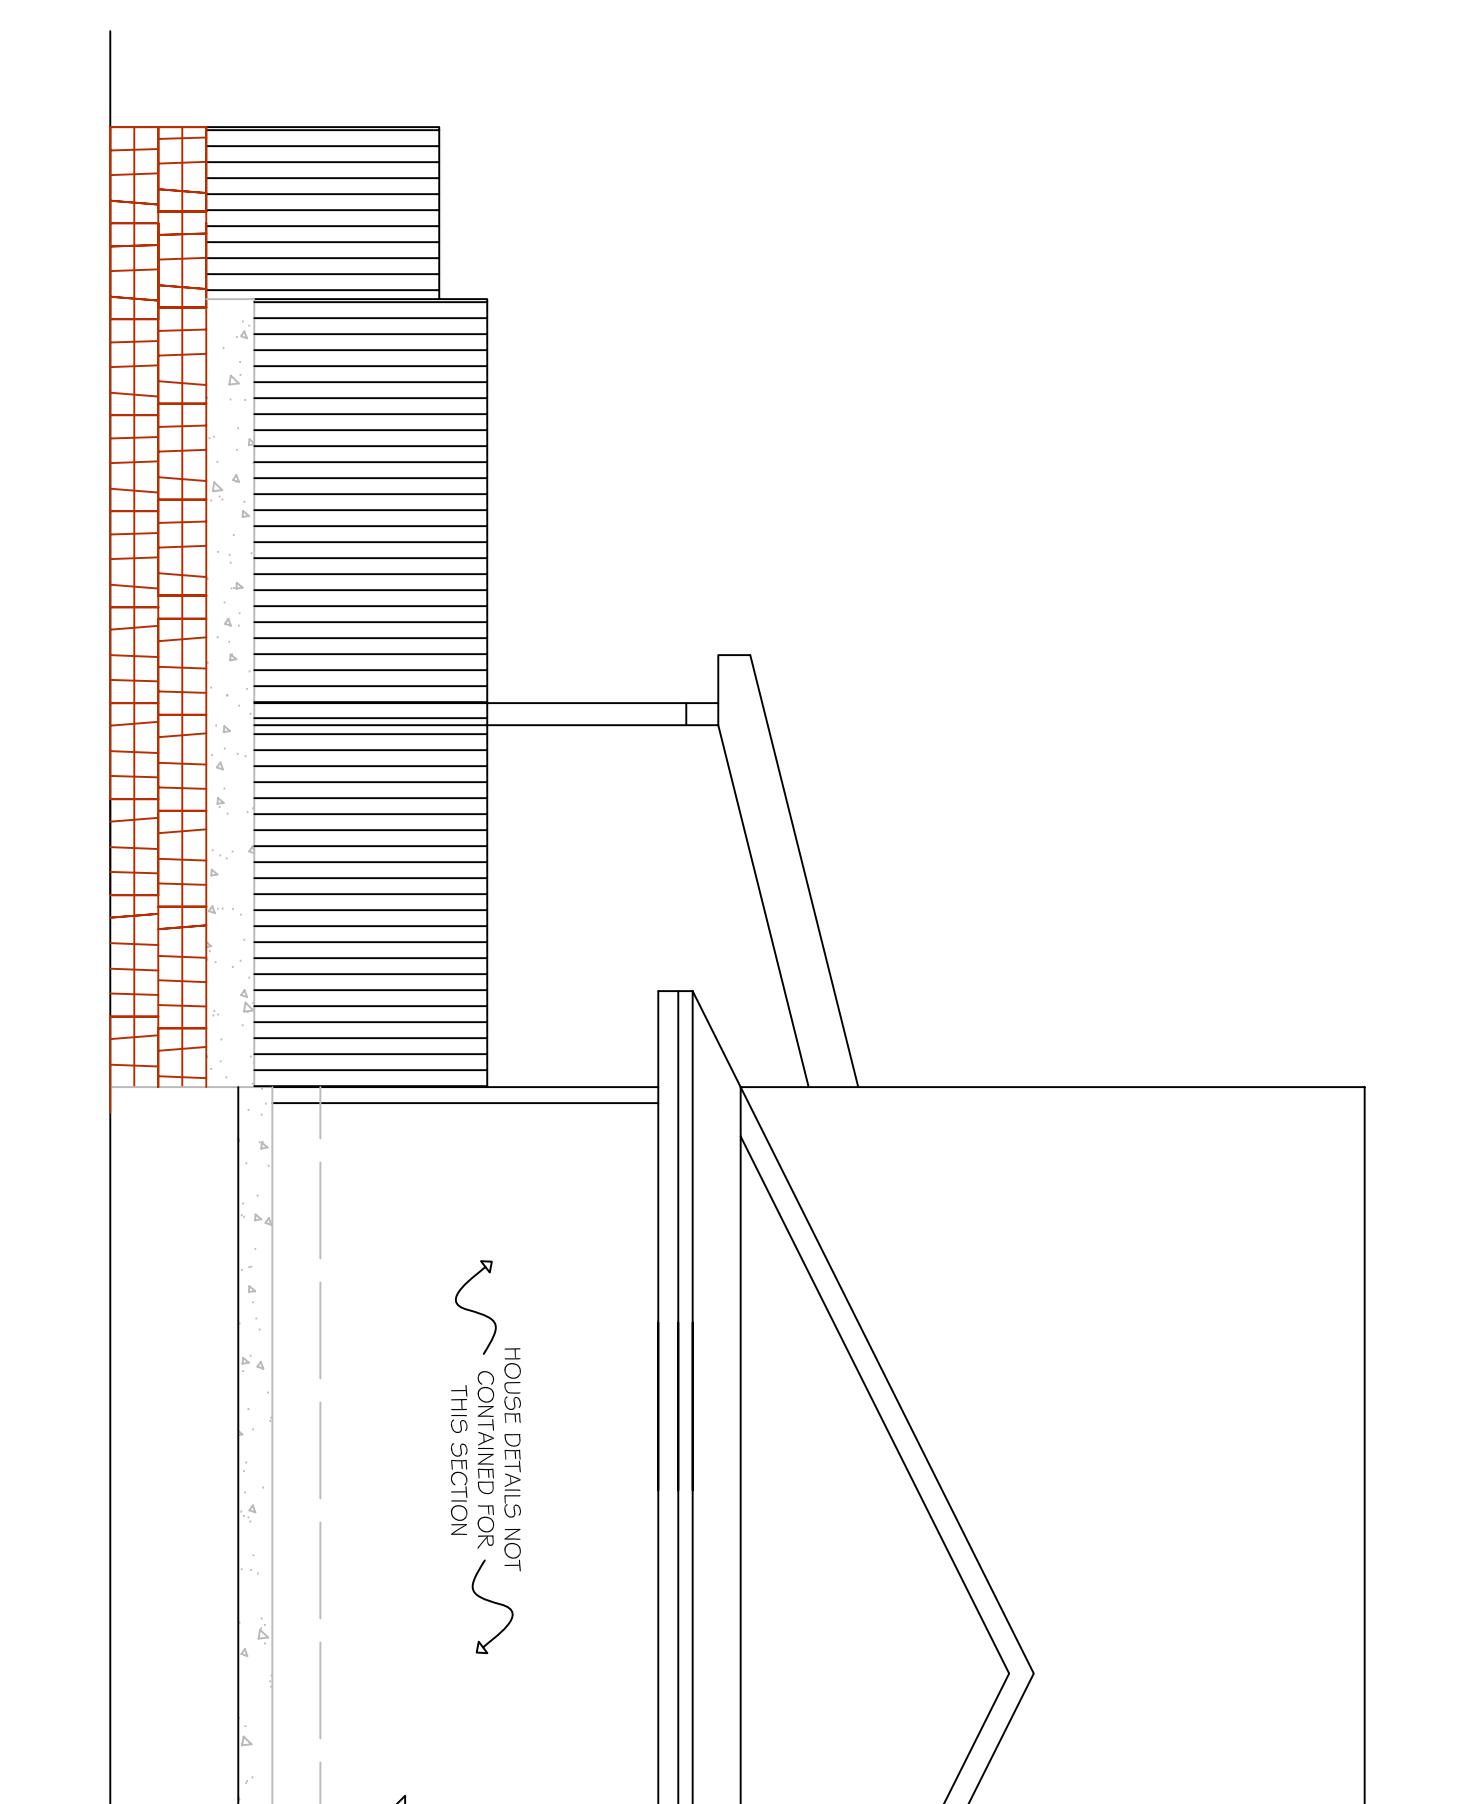

4  
A.300


# PROPOSED PATIO ELEVATION PLAN

SCALE: 1/4" = 1'-0"

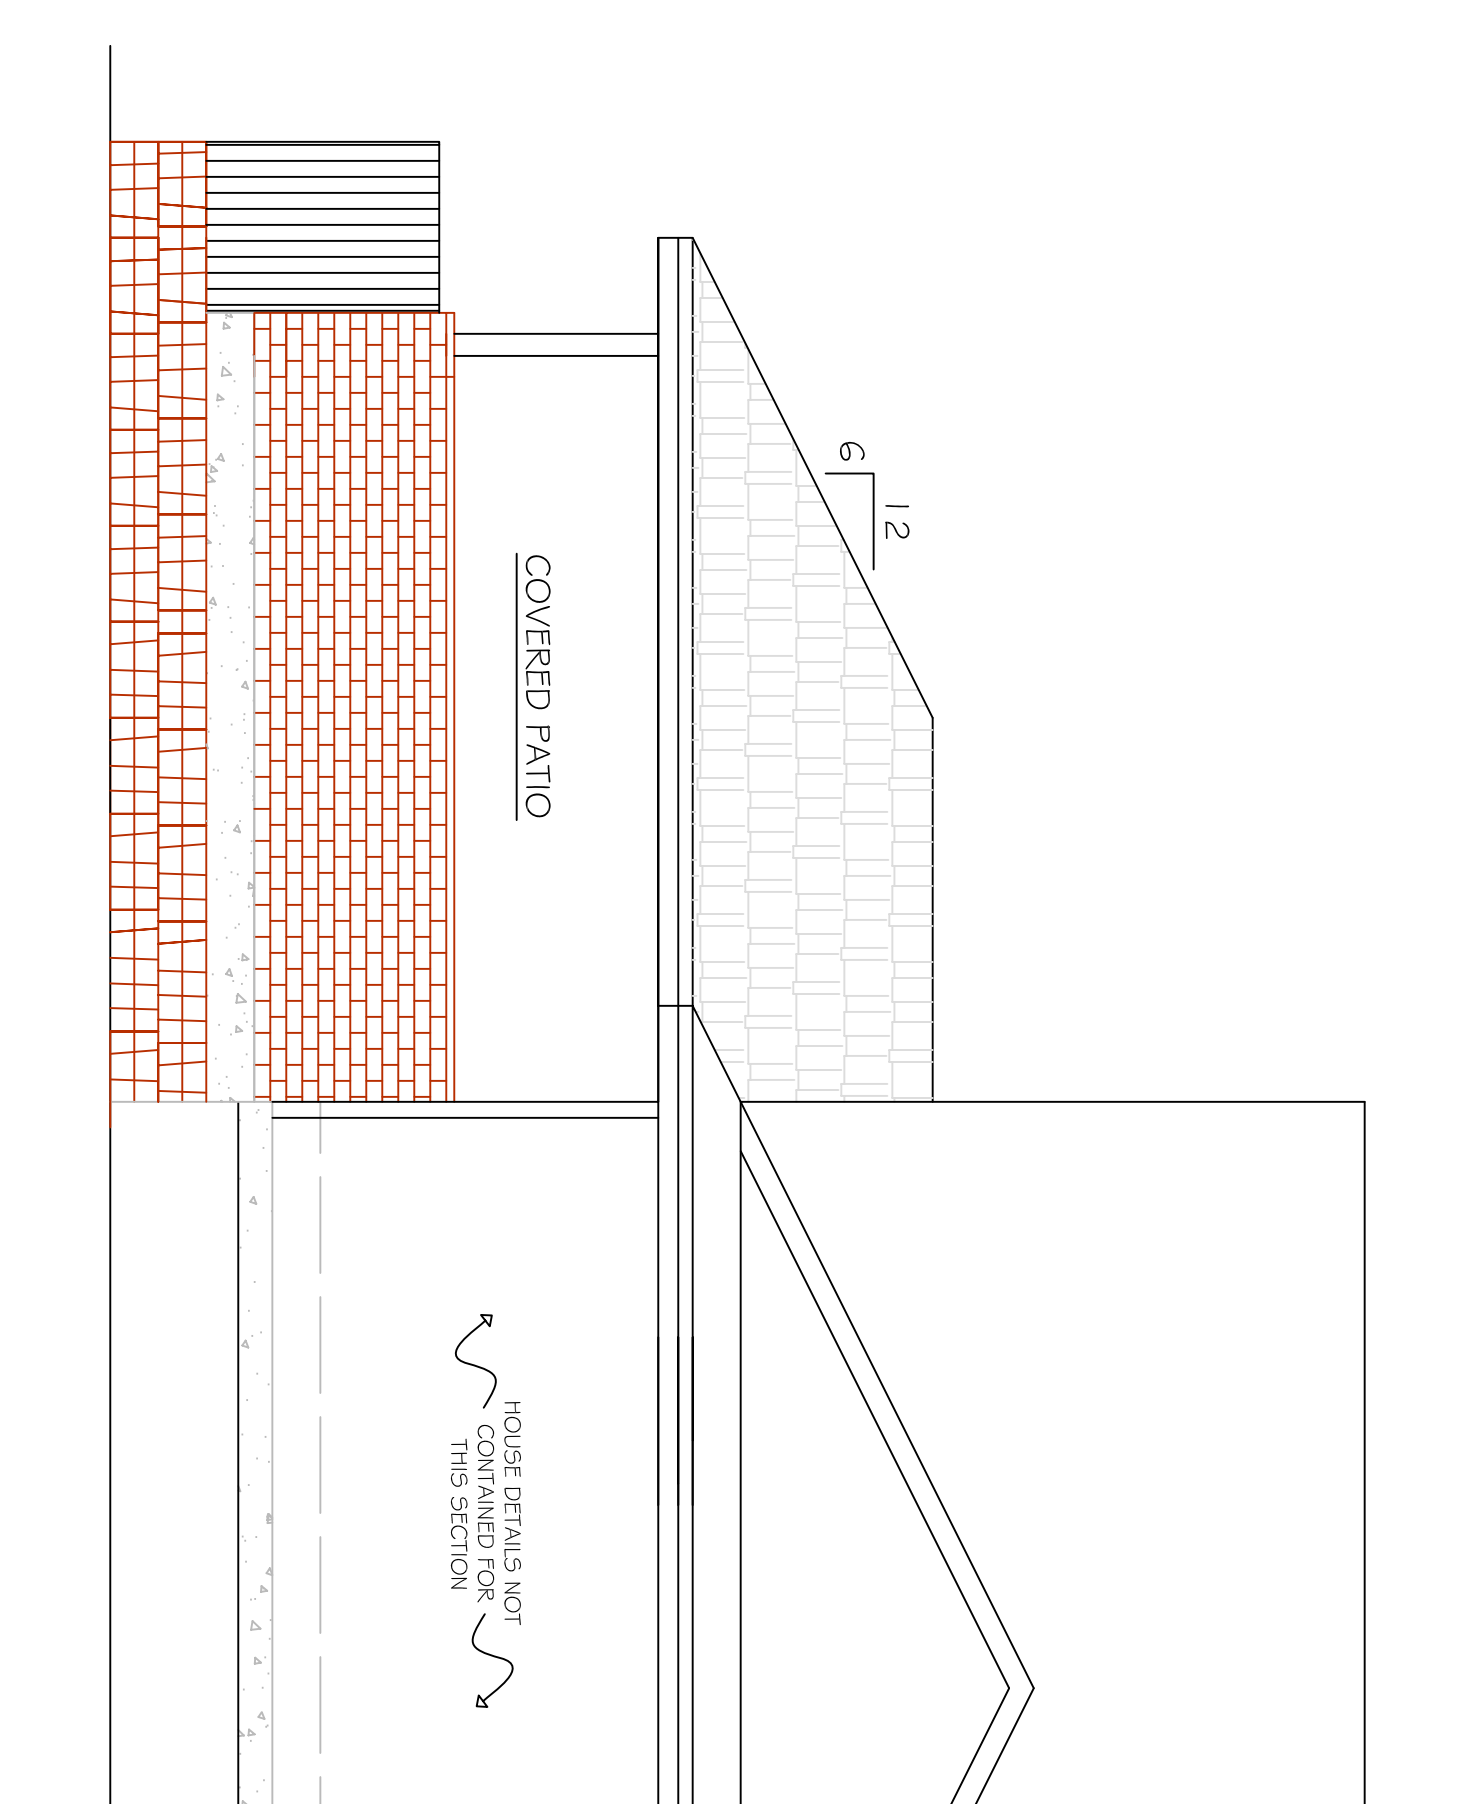

Date:	6/19/2008	Drawn By:	Seth Carson
Date Revised:	7/1/2008	Drawn By:	Seth Carson
Final Date:		Drawn By:	Seth Carson
Permit Set:		Drawn By:	

# Burnett Patio Project

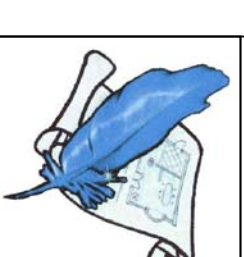

**BLUEFEATHER**  
Design/Build  
Associates, LLC

Business Address:  
P.O. Box 413  
Laramie, WY 82073  
Phone:  
307-760-5998  
Email:  
sacarson@bluefeatherdesignbuild.com  
Copyright ©2008  
Bluefeather Design/Build Associates  
All Rights Reserved  
www.bluefeatherdesignbuild.com

A.300