


FIRST FLOOR PLAN

SCALE: 1/4" = 1'-0"

GENERAL NOTES

1. THE CONTRACTOR AND ALL SUBCONTRACTORS SHALL VERIFY ALL DIMENSIONS AND CONDITIONS AT THE SITE, AND NOTIFY THE OWNER AND BLUEFEATHER DESIGN/BUILD OF ANY DISCREPANCY.
2. ALL WORKMANSHIP AND BUILDING MATERIALS SHALL CONFORM TO THE CURRENT LOCAL AND INTERNATIONAL BUILDING CODES THAT APPLY.
3. ALL PLUMBING, MECHANICAL, AND ELECTRICAL WORK MUST BE DONE BY LICENSED CONTRACTORS.
4. ALL EXTERIOR HOUSE WALLS ARE 2X6 WALL TYPICAL WALL CONSTRUCTION. ALL INTERIOR WALLS ARE 2X4 AND 2X6 WALL CONSTRUCTION.
5. ALL WINDOWS ARE FELLA GLAD-WOOD EXCEPT BASEMENT WINDOWS. USE FELLA R.O.'S WHEN CONSTRUCTING HOUSE.

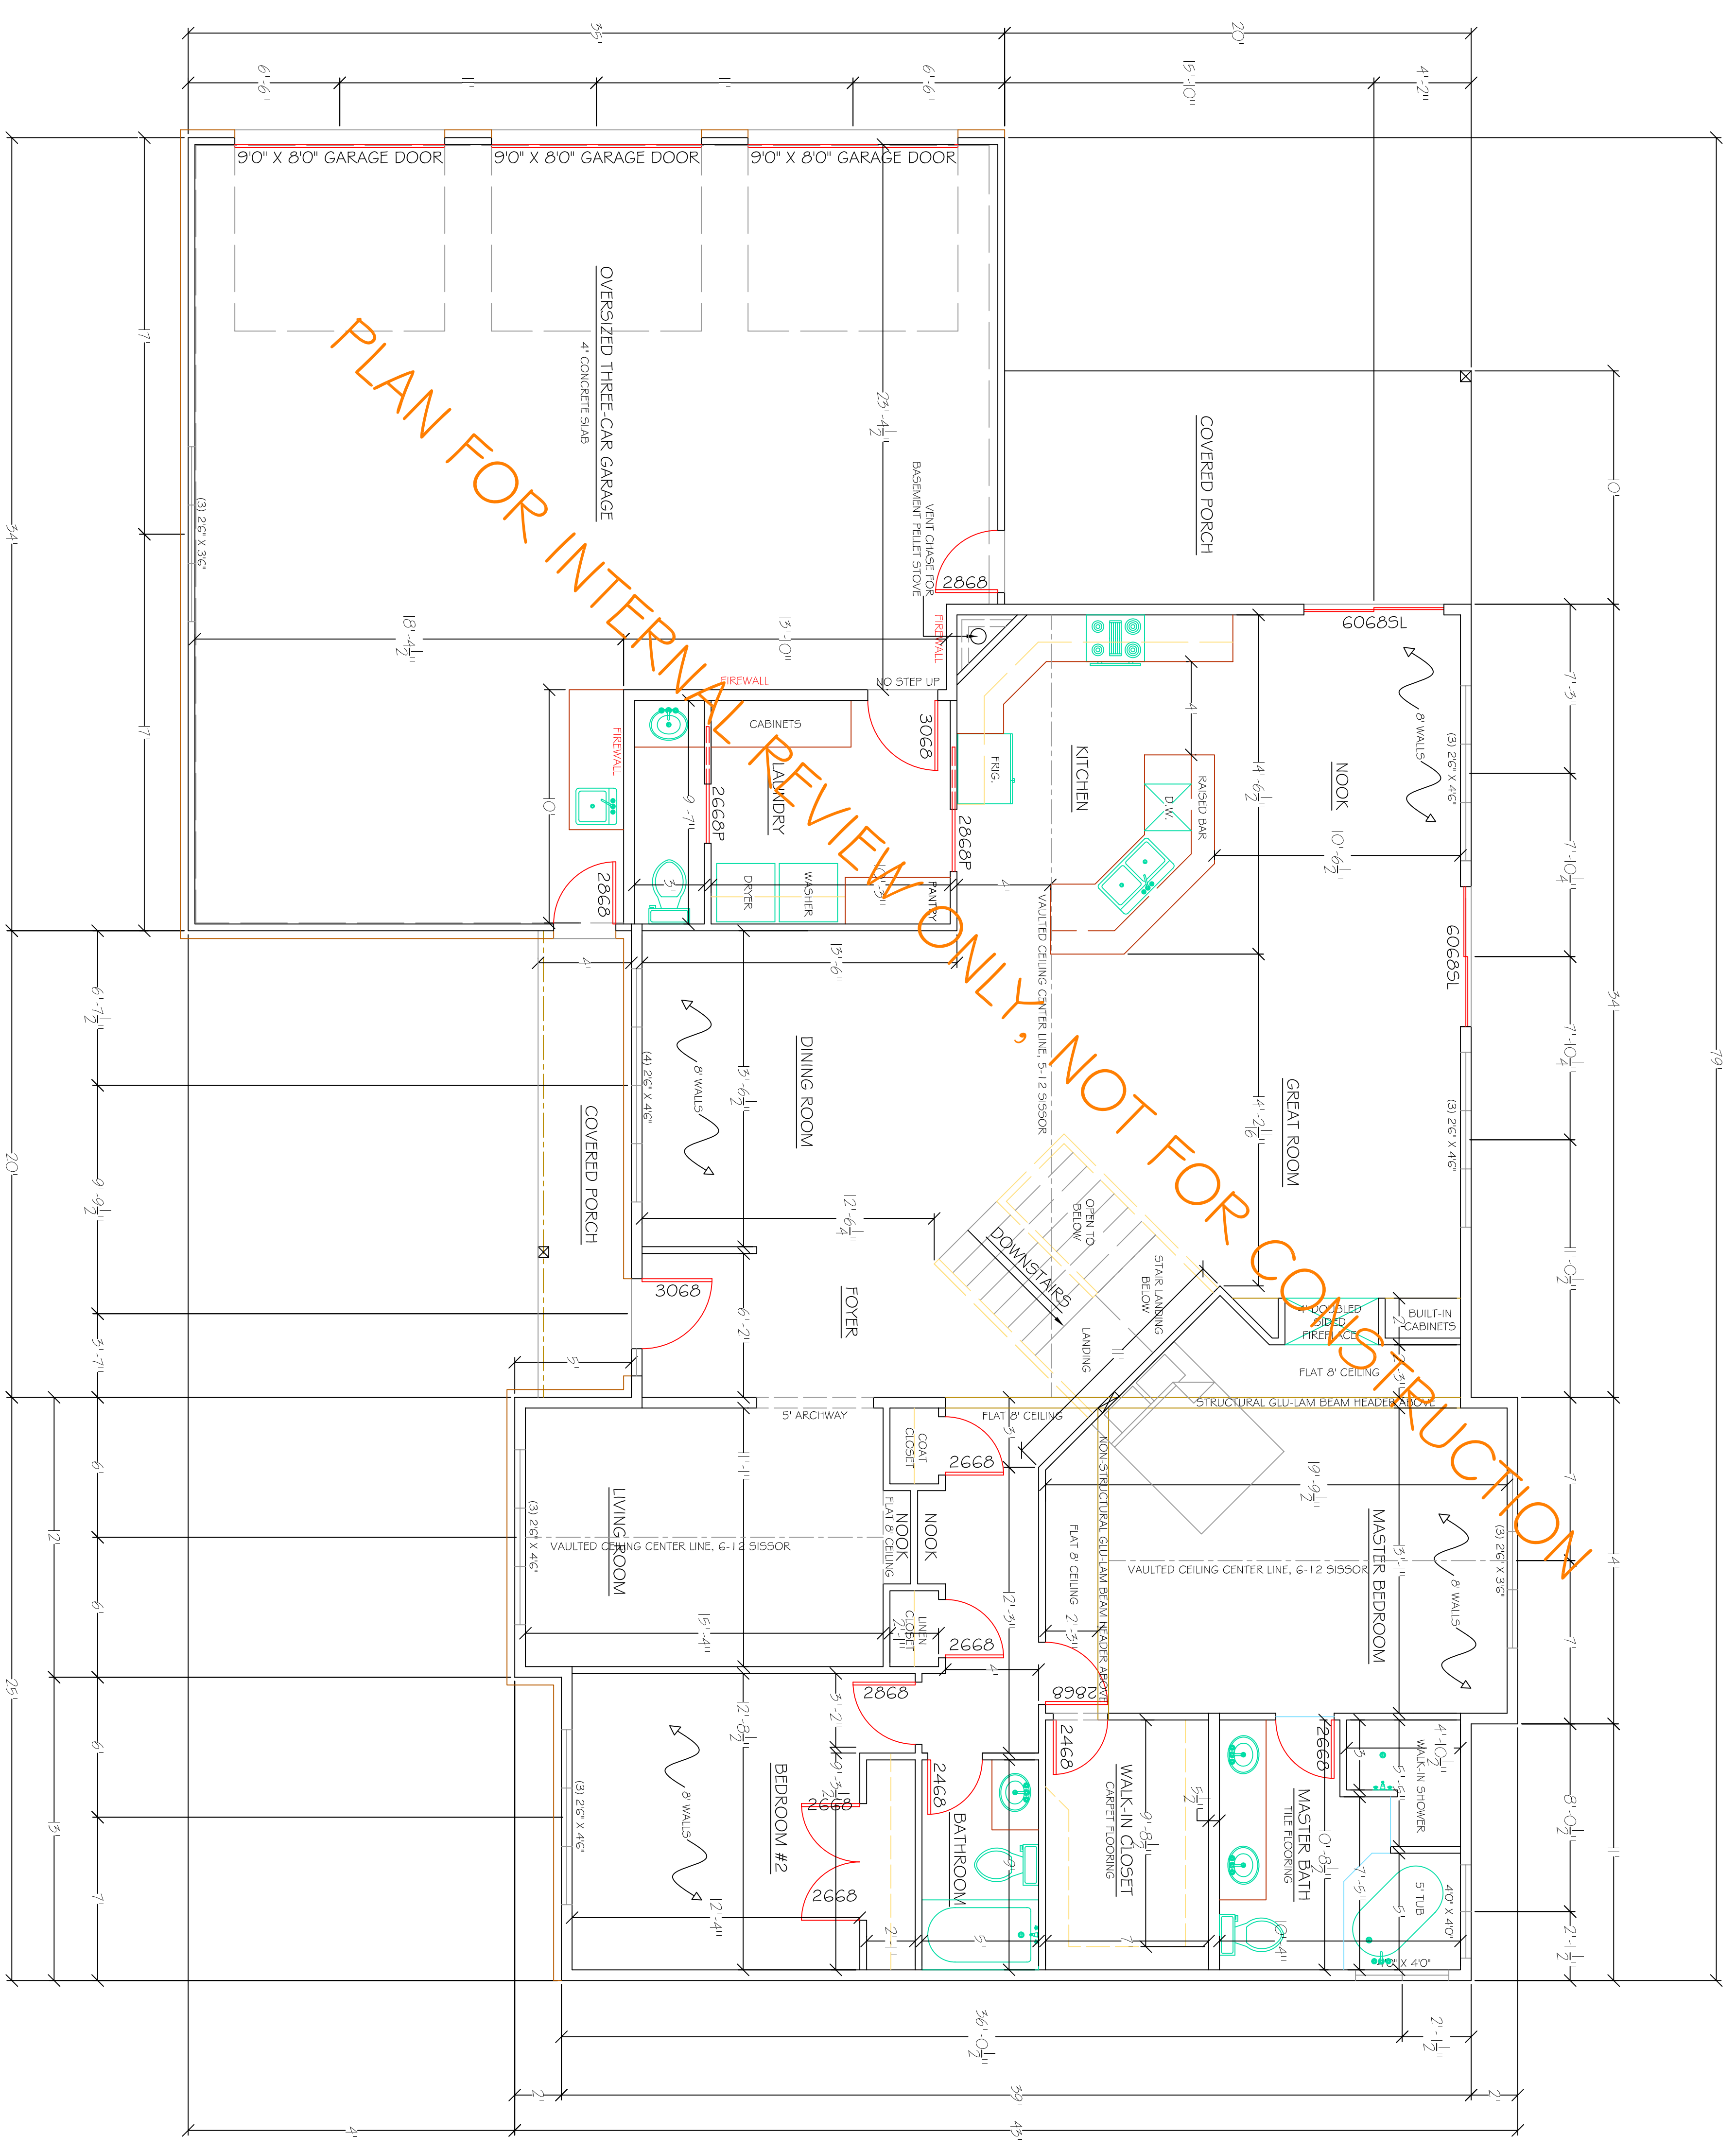


PLAN FOR INTERNAL REVIEW ONLY, NOT FOR CONSTRUCTION



Date:	7/11/2007	Drawn By:	Seah Carson
Date Revised:		Drawn By:	Seah Carson
File Name:	7/24/2007	Drawn By:	Seah Carson
Project Name:		Drawn By:	Seah Carson
Project Site:		Drawn By:	Seah Carson
Project Name:		Drawn By:	Seah Carson
Project Site:		Drawn By:	Seah Carson

Jacobs House Project

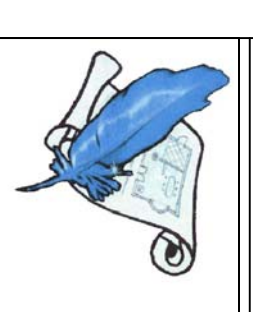

BLUEFEATHER
Design/Build
Associates, LLC

Mailing Address:
P.O. Box 415
Lawrence, WI 52073
Phone: 762-42-0339
Fax: 762-42-0339
Email: info@bluefeatherdesignbuild.com

Copyright © 2007
Reproduction, Distribution, or
any Rights Reserved
www.BluefeatherDesignBuild.com