


# 1 FIRST FLOOR PLAN

A.200 SCALE: 1/4" = 1'-0"

## GENERAL NOTES

1. THE CONTRACTOR AND ALL SUBCONTRACTORS SHALL VERIFY ALL DIMENSIONS AND CONDITIONS AT THE SITE, AND NOTIFY THE OWNER AND BLUEFEATHER DESIGN/BUILD OF ANY DISCREPANCY.
2. ALL WORKMANSHIP AND BUILDING MATERIALS SHALL CONFORM TO THE CURRENT LOCAL AND INTERNATIONAL BUILDING CODES THAT APPLY.
3. ALL PLUMBING, MECHANICAL, AND ELECTRICAL WORK MUST BE DONE BY LICENSED CONTRACTORS.

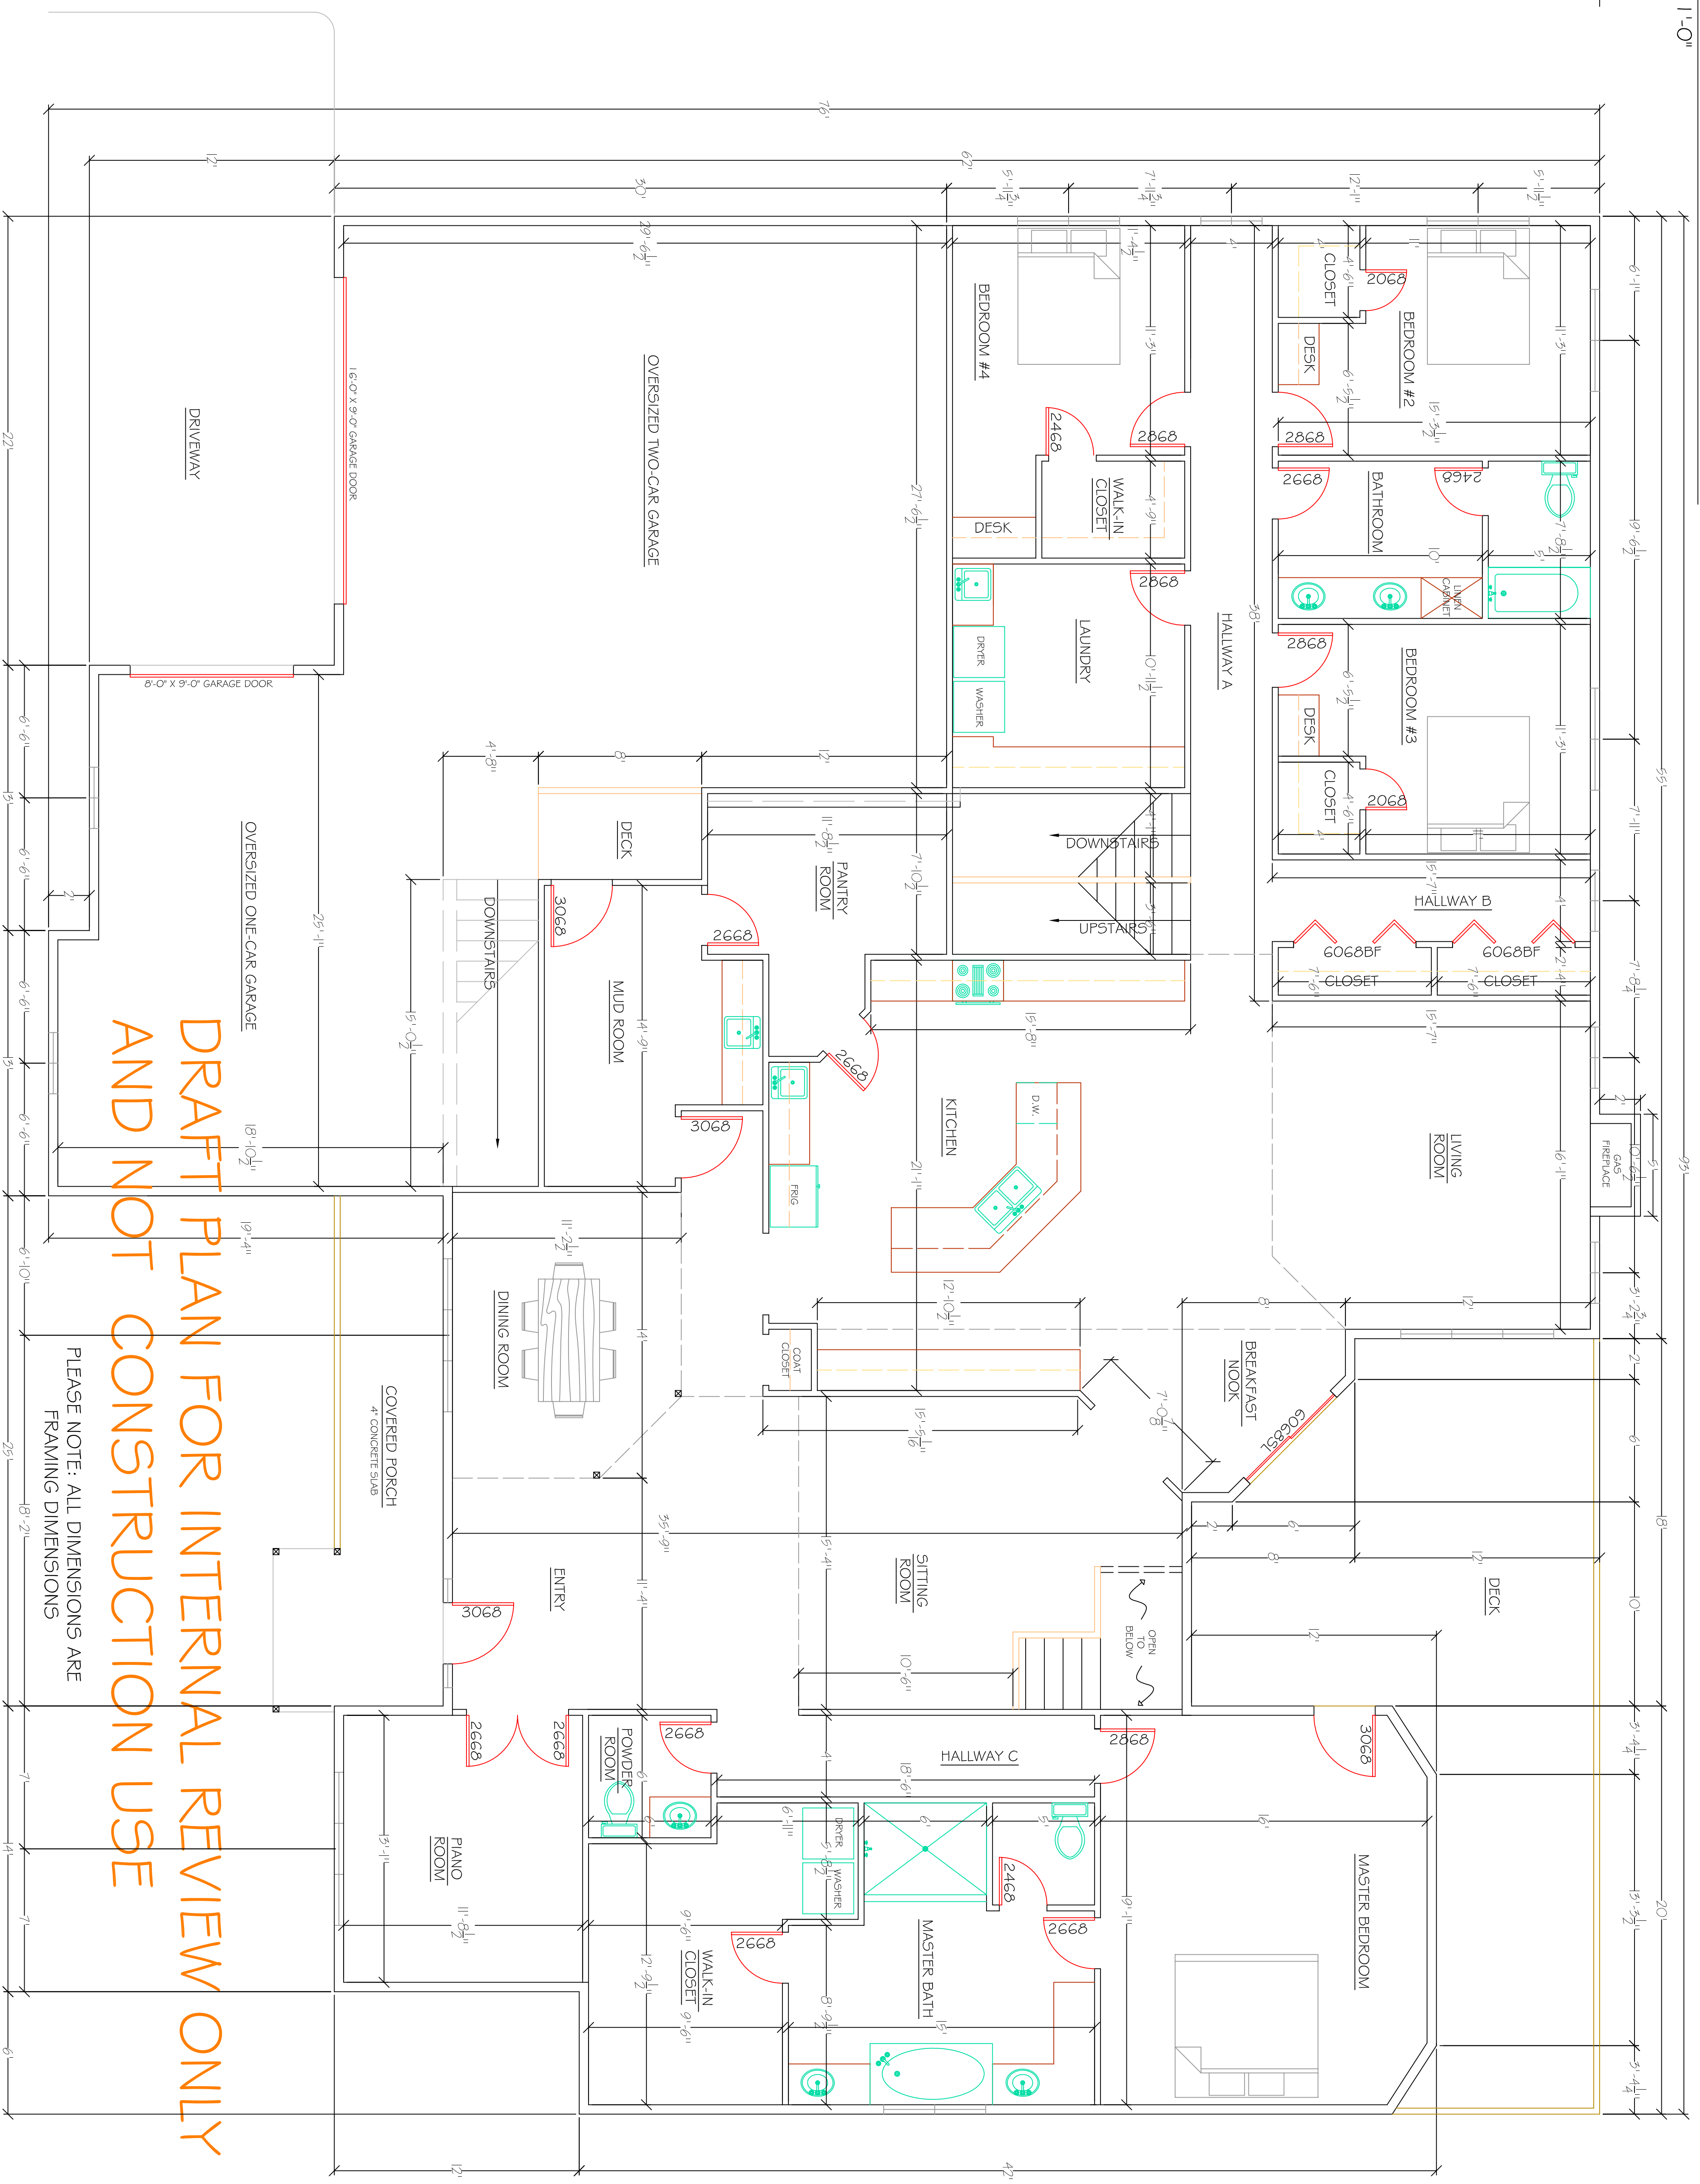

DRAFT PLAN FOR INTERNAL REVIEW ONLY  
AND NOT CONSTRUCTION USE

PLEASE NOTE: ALL DIMENSIONS ARE FRAMING DIMENSIONS



Date:	01/2008	Drawn By:	Sean Carson
Date Revised:		Drawn By:	Sean Carson
Final Date:		Drawn By:	Sean Carson
Print Date:		Drawn By:	Sean Carson
Print Set:		Drawn By:	

## Klingler House Project



**BLUEFEATHER**  
Design/Build  
Associates, LLC

1400 Madison  
P.O. Box 415  
Laramie, WY 82073  
Phone: 307-760-5998  
Email: scarson@bluefeatherdesignbuild.com

Copyright © 2008  
Bluefeather Design/Build Associates  
All Rights Reserved  
www.bluefeatherdesignbuild.com

A.200