


# 1 GARAGE ELECTRICAL FLOOR PLAN

E.300 SCALE: 1/4" = 1'-0"


## GENERAL NOTES

1. THE CONTRACTOR AND ALL SUBCONTRACTORS SHALL VERIFY ALL DIMENSIONS AND CONDITIONS AT THE SITE, AND NOTIFY THE OWNER AND BLUEFEATHER DESIGN/BUILD OF ANY DISCREPANCY.
2. ALL WORKMANSHIP AND BUILDING MATERIALS SHALL CONFORM TO THE CURRENT LOCAL AND INTERNATIONAL BUILDING CODES THAT APPLY.
3. ALL PLUMBING, MECHANICAL, AND ELECTRICAL WORK MUST BE DONE BY LICENSED CONTRACTORS.
4. GARAGE DOORS ARE TO BE SELECTED FROM THE REGULAR STRATFORD COLLECTION OR GARAGE HOUSE STYLE. ALL GARAGE DOORS TO BE STEEL CLAD.

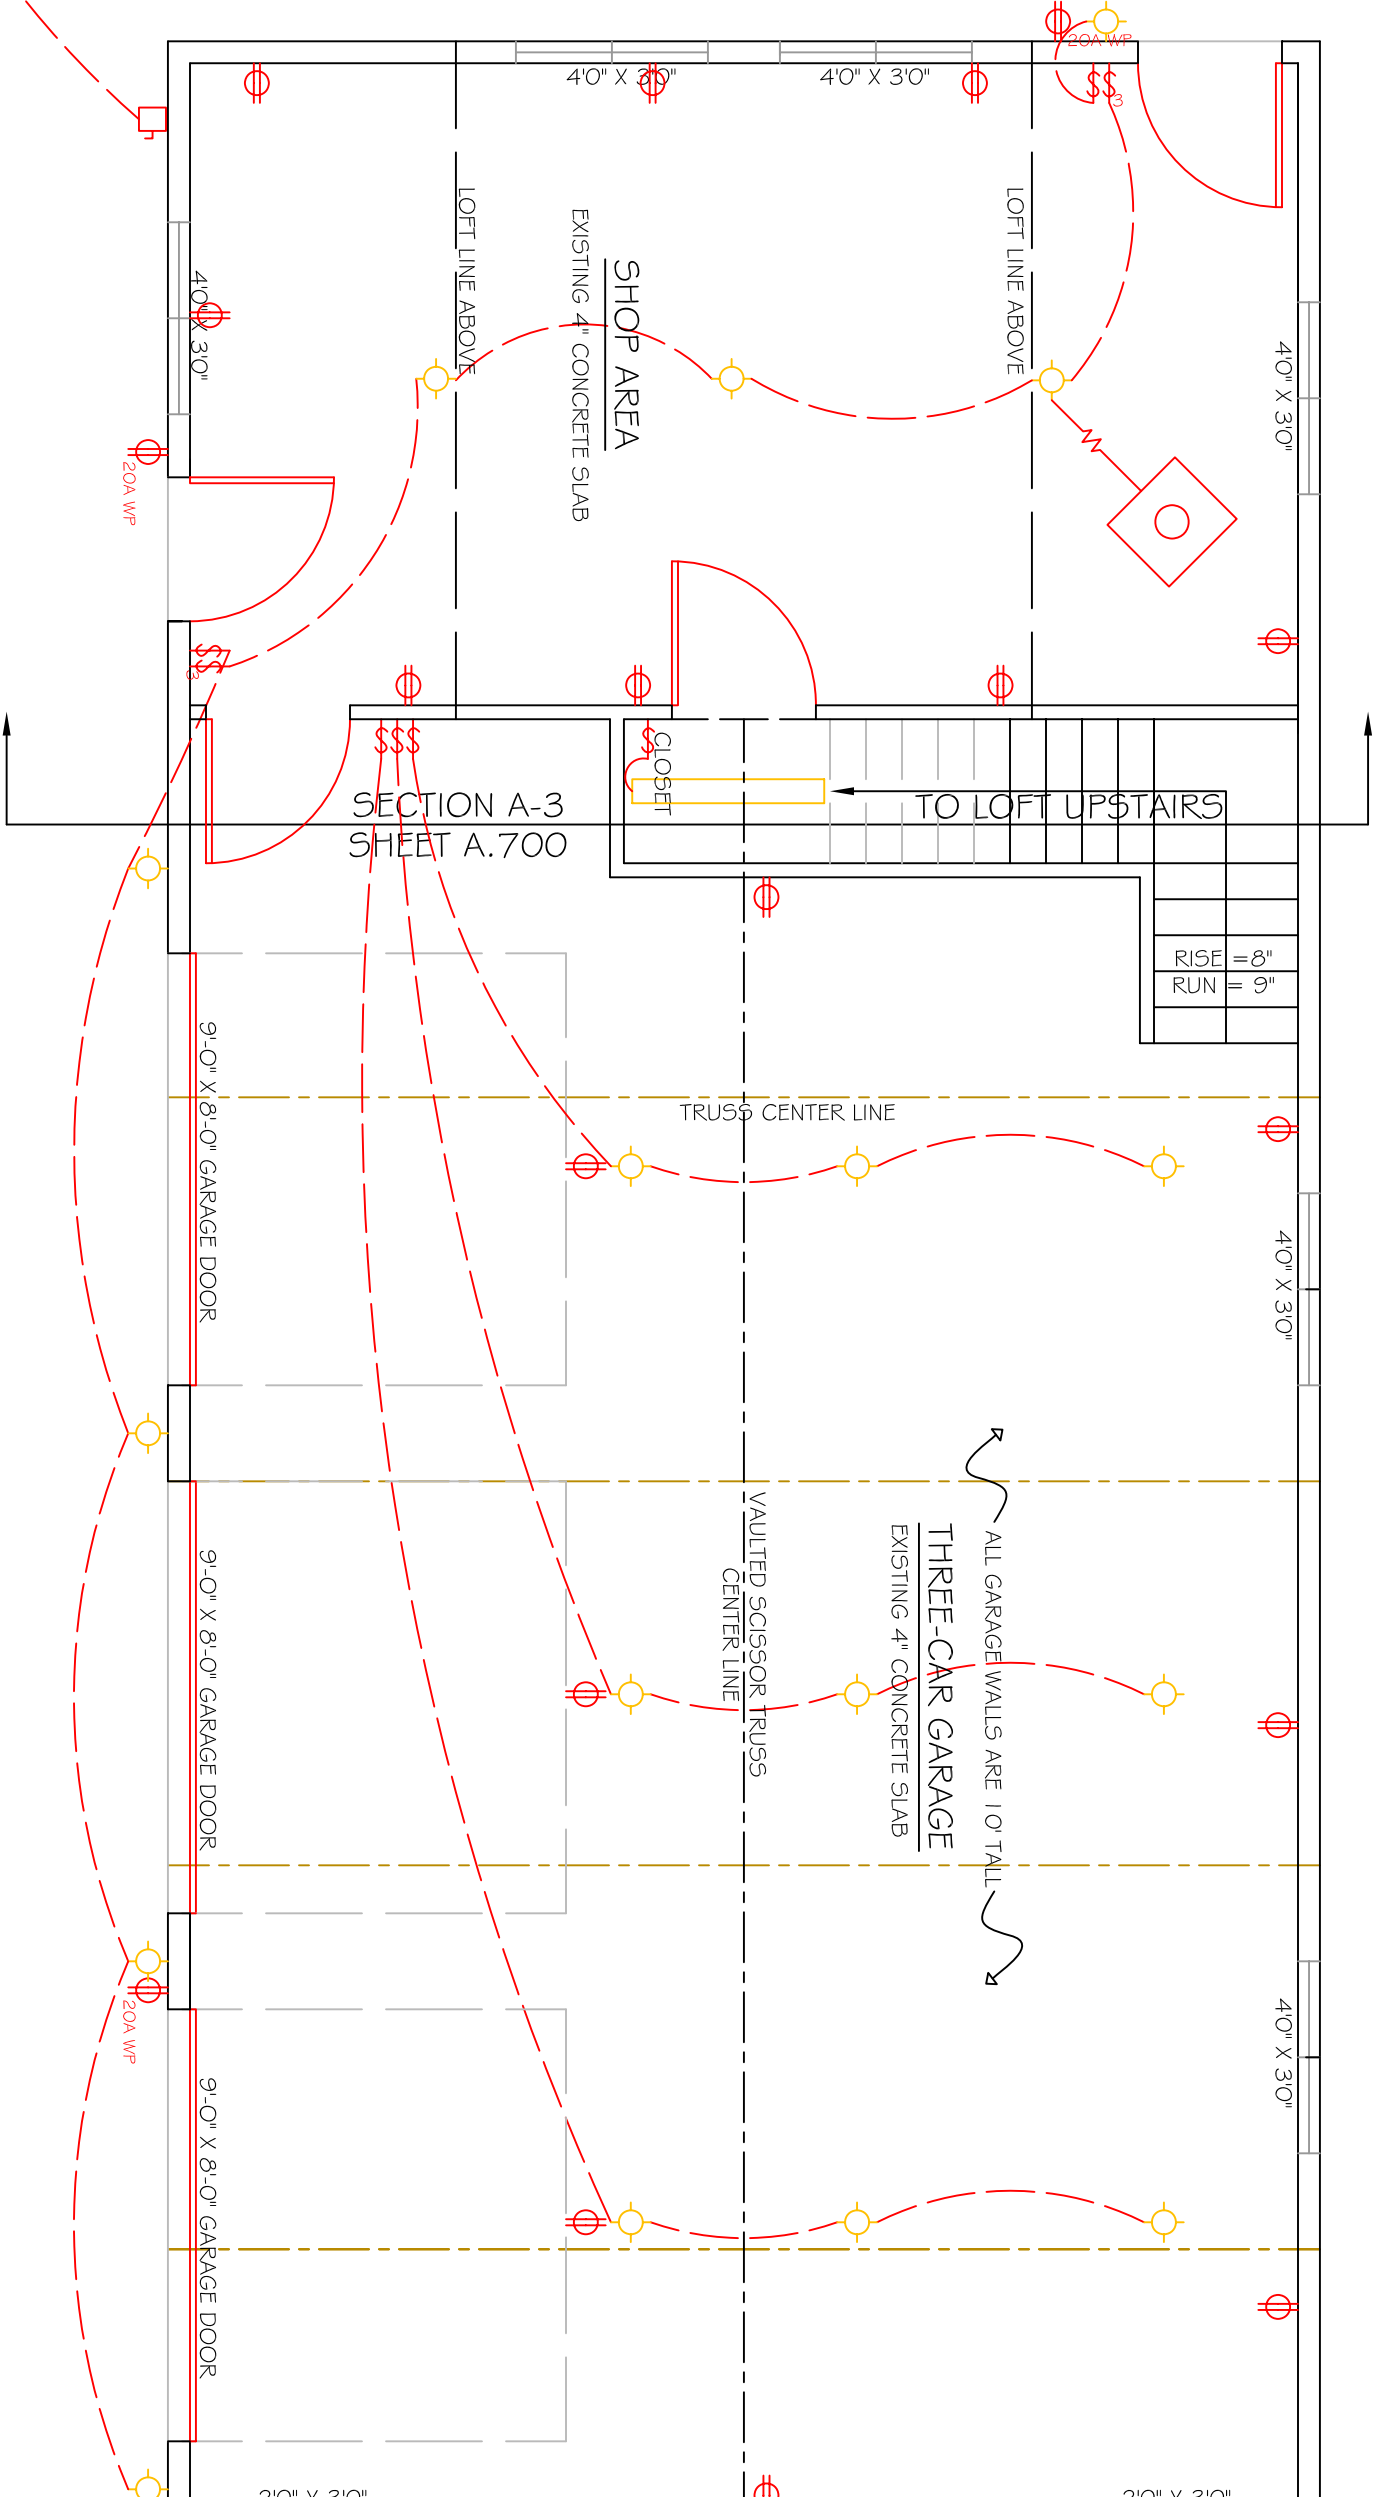

# 2 GARAGE LOFT ELECTRICAL FLOOR PLAN

E.300 SCALE: 1/4" = 1'-0"

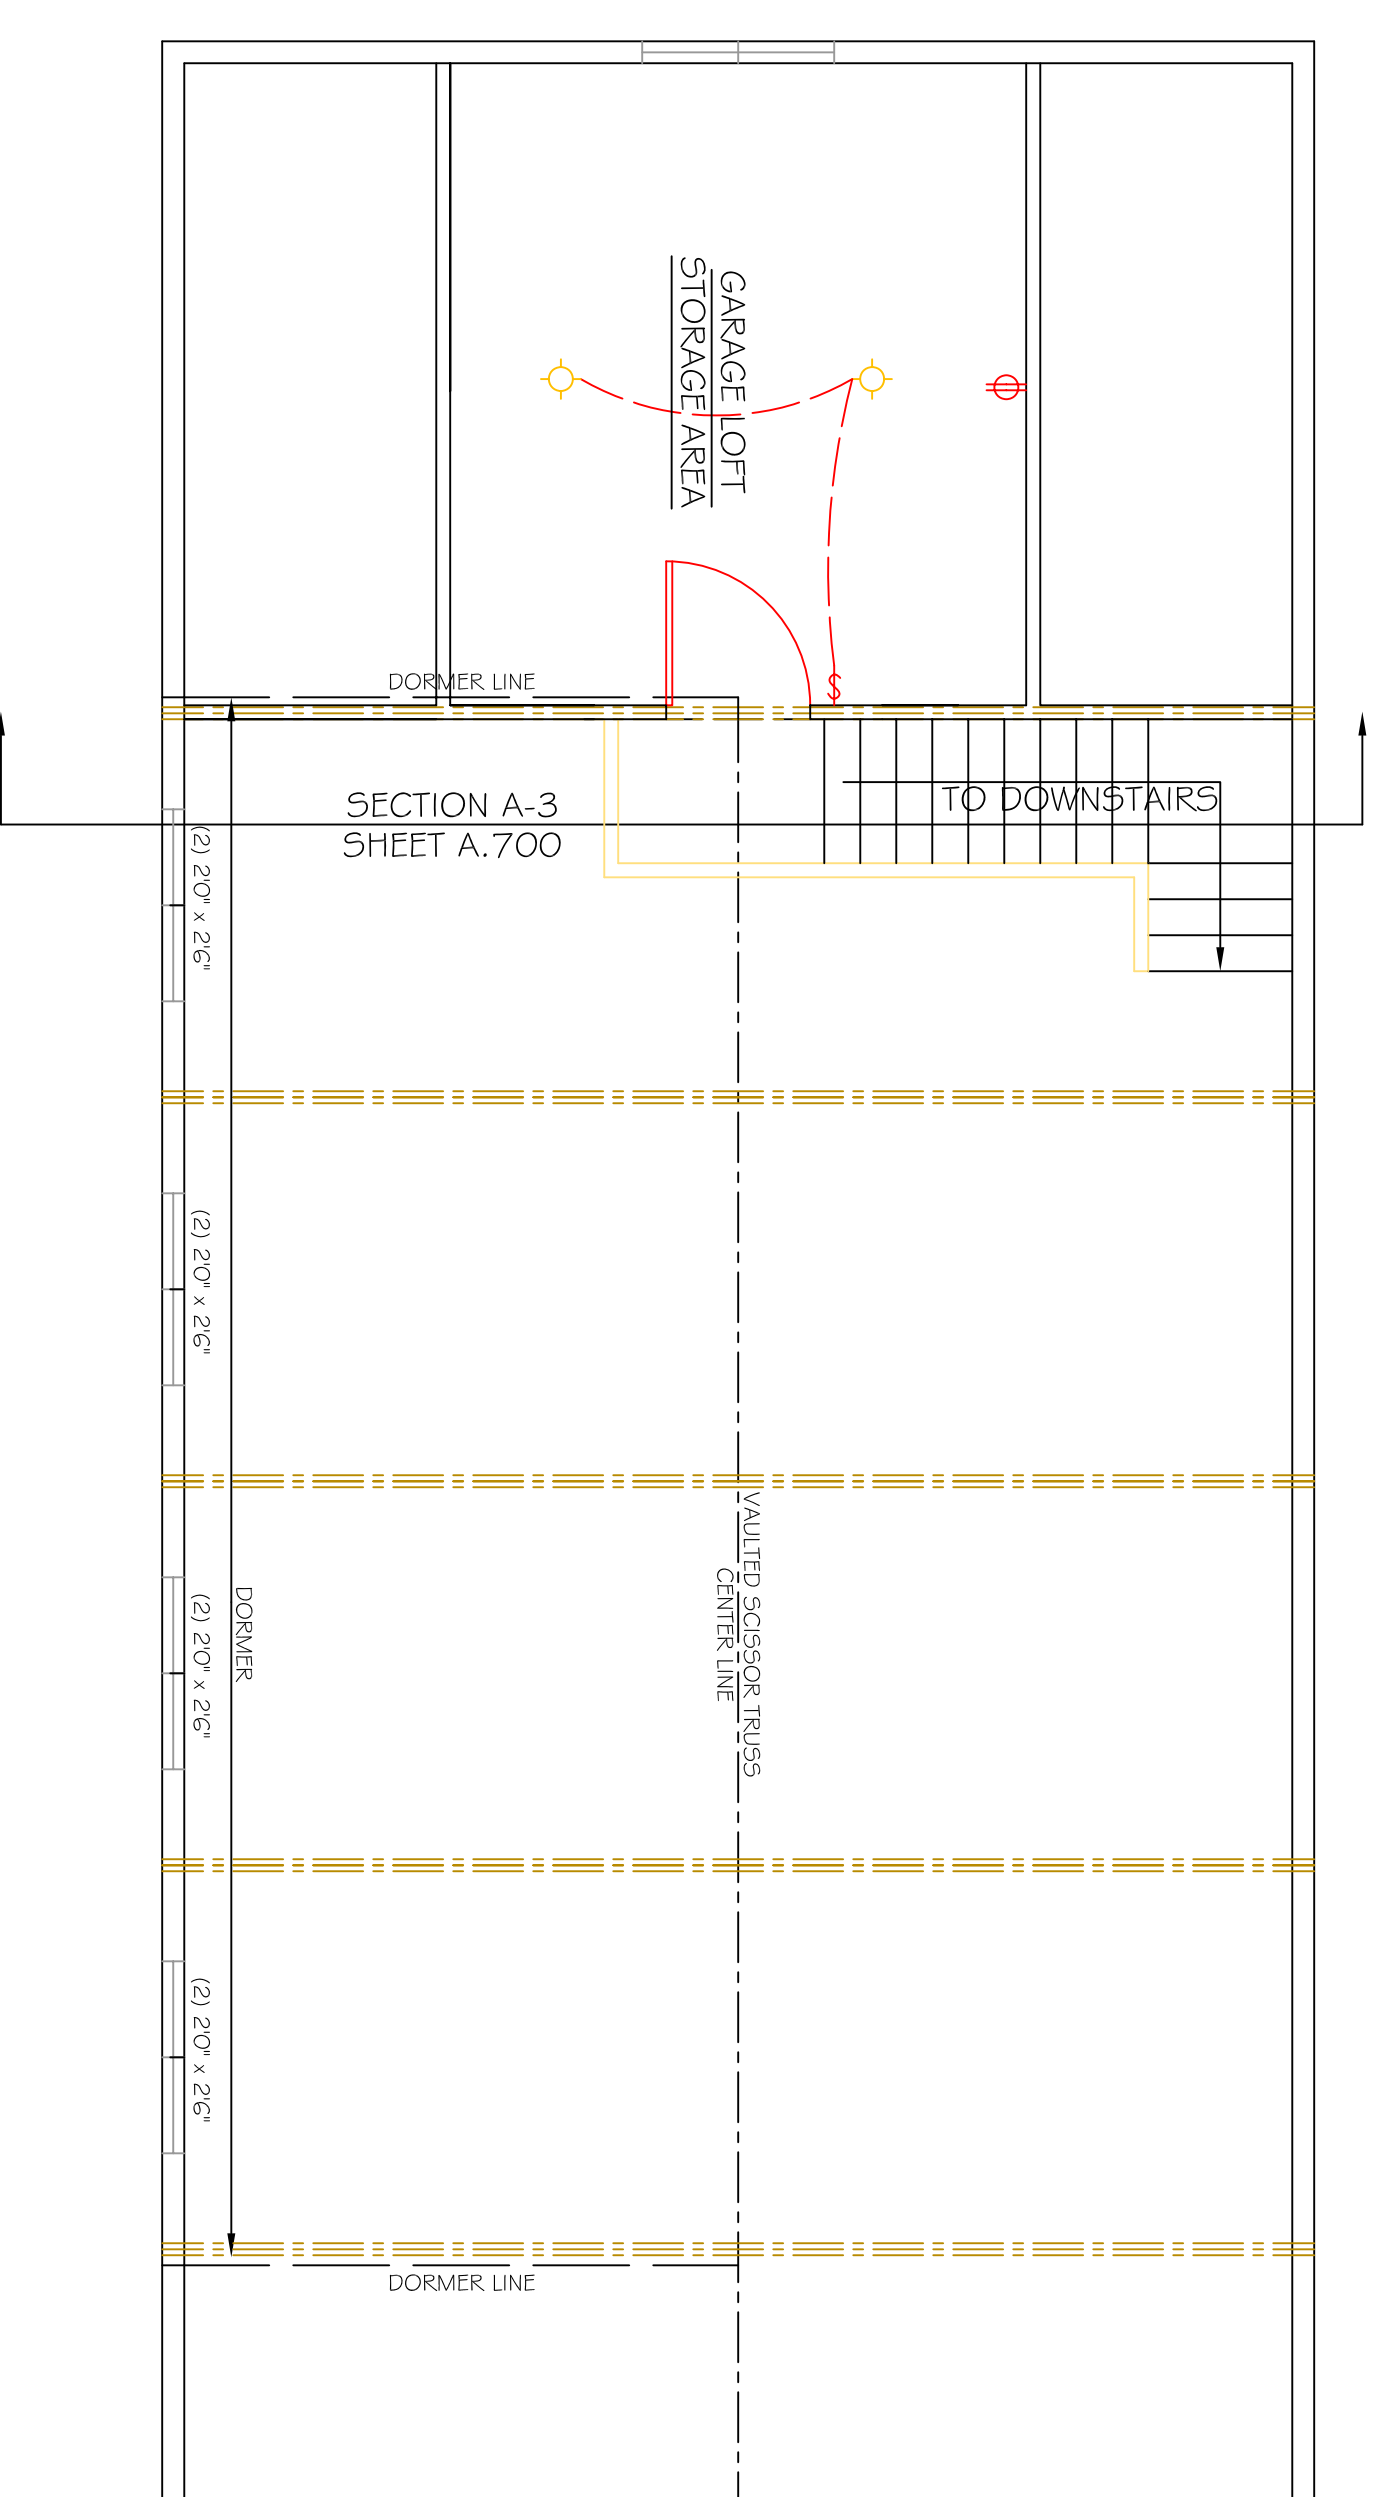

## ELECTRICAL SYMBOL KEY

- 15A DUPLEX HOUSE
- 15A GFI
- 15A GFI WEATHERPROOF
- 20A DUPLEX HOUSE
- 20A GFI
- 20A GFI WEATHERPROOF
- 30A DRYER RECEPTACLE
- 50A RANGE
- SP SWITCH
- (2) SP SWITCH
- (3) SWITCH
- 3W SWITCH
- (2) 3W SWITCH
- (3) 3W SWITCH
- SP 3W SWITCH
- 5P 3W SWITCH
- 3W DIMMER SWITCH, 600W
- 3W DIMMER SWITCH, 600W
- DIMMER SWITCH, 1000W
- 4W SWITCH
- CEILING FIXTURE
- 4" CEILING CAN
- 6" CEILING CAN
- TV JACK
- TELEDATA JACK
- SMOKE DETECTOR
- BATHROOM FAN
- BATHROOM FANLIGHT
- CEILING FAN
- UNDER CABINET TASK LIGHTING
- FLUORESCENT LIGHT FIXTURE



Date:	1/20/2008	Drawn By:	Sean Carson
Date Revised:	4/23/2008	Drawn By:	Sean Carson
Final Date:	5/14/2008	Drawn By:	Sean Carson
Printed Date:		Drawn By:	

# Colgan Garage Project



**BLUEFEATHER**  
Design/Build  
Associates, LLC

1000 Madison  
P.O. Box 413  
Laramie, WY 82073  
Phone: 307-760-5998  
Email: scaron@bluefeatherdesignbuild.com

Copyright 2008  
Bluefeather Design/Build Associates  
All Rights Reserved  
www.bluefeatherdesignbuild.com

E.300