

1 MAIN ROOF FRAMING

S.4 SCALE: 1/4" = 1'0"


GENERAL NOTES

1. THE CONTRACTOR AND ALL SUBCONTRACTORS SHALL VERIFY ALL DIMENSIONS AND CONDITIONS AT THE SITE, AND NOTIFY THE OWNER AND BLUEFATHER DESIGN/BUILD OF ANY DISCREPANCY.
2. ALL WORKMANSHIP AND BUILDING MATERIALS SHALL CONFORM TO THE CURRENT LOCAL AND INTERNATIONAL BUILDING CODES THAT APPLY.
3. ALL PLUMBING, MECHANICAL, AND ELECTRICAL WORK MUST BE DONE BY LICENSED CONTRACTORS.

ROOF PLAN NOTES


1.

PLEASE NOTE:
FOR PRELIMINARY
REVIEW ONLY.
NOT FOR ONLY
CONSTRUCTION
USE.

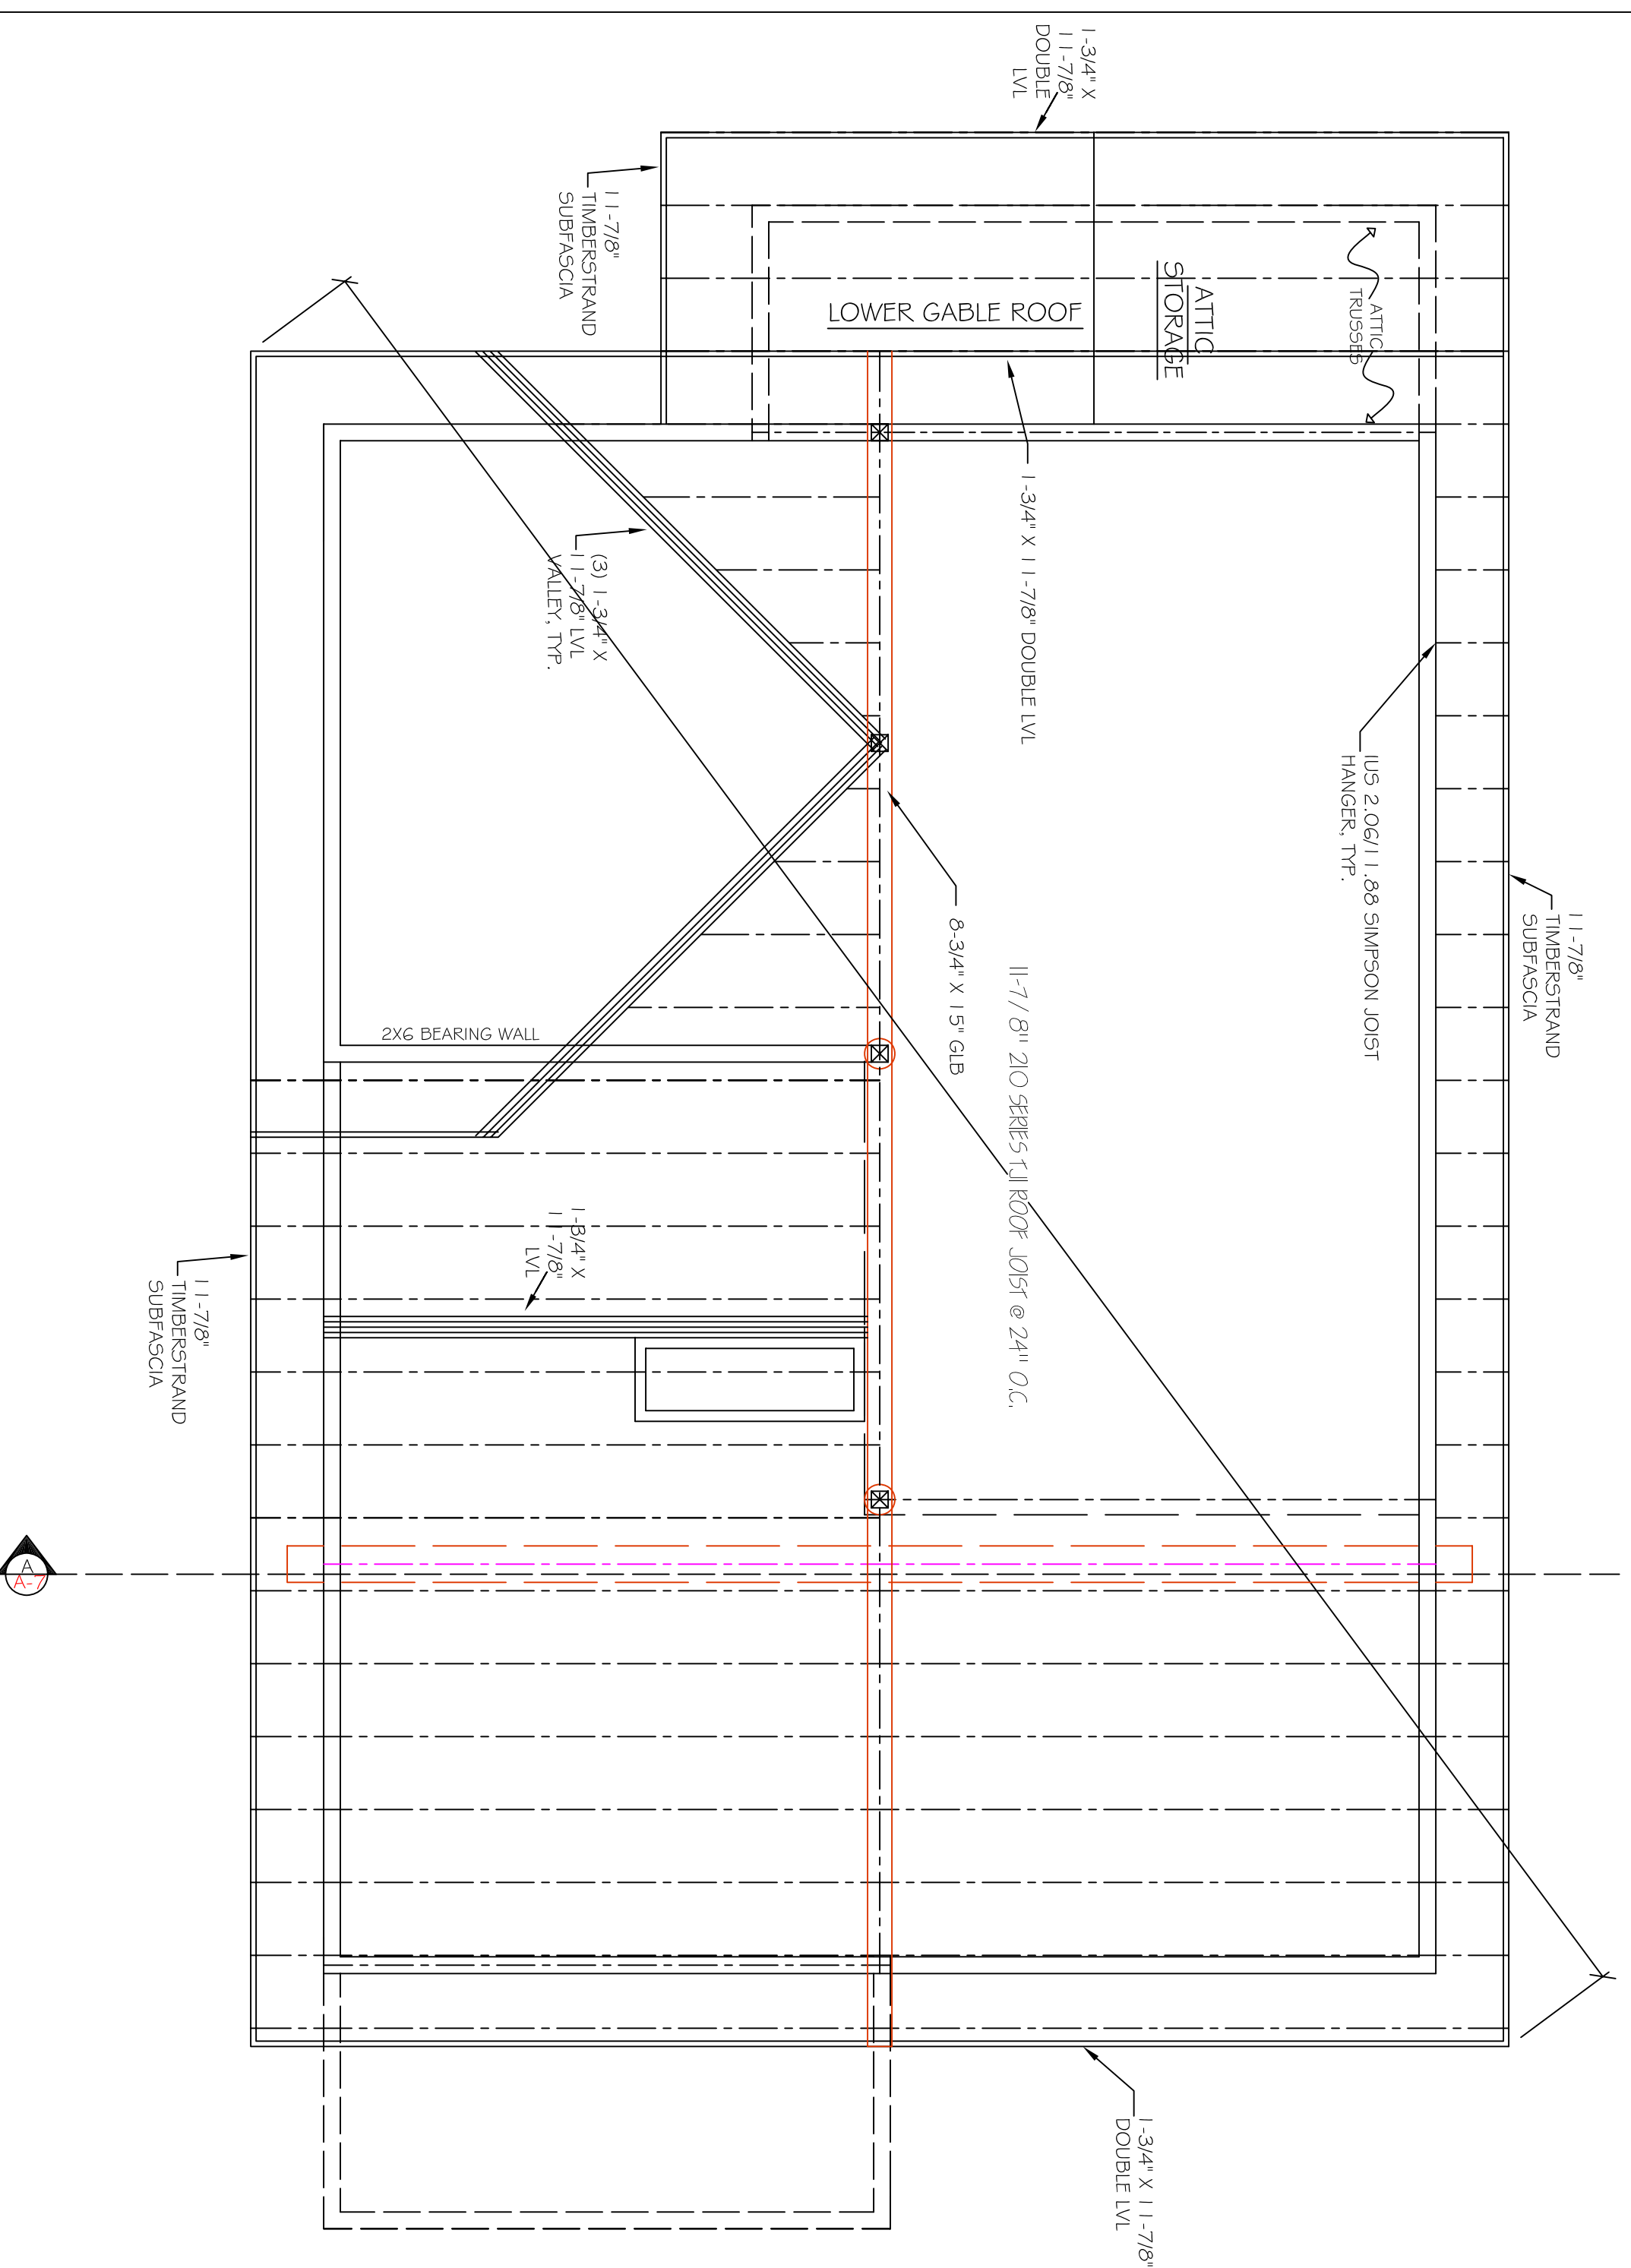

2 DORMER AND SHED ROOF FRAMING

S.4 SCALE: 1/4" = 1'0"

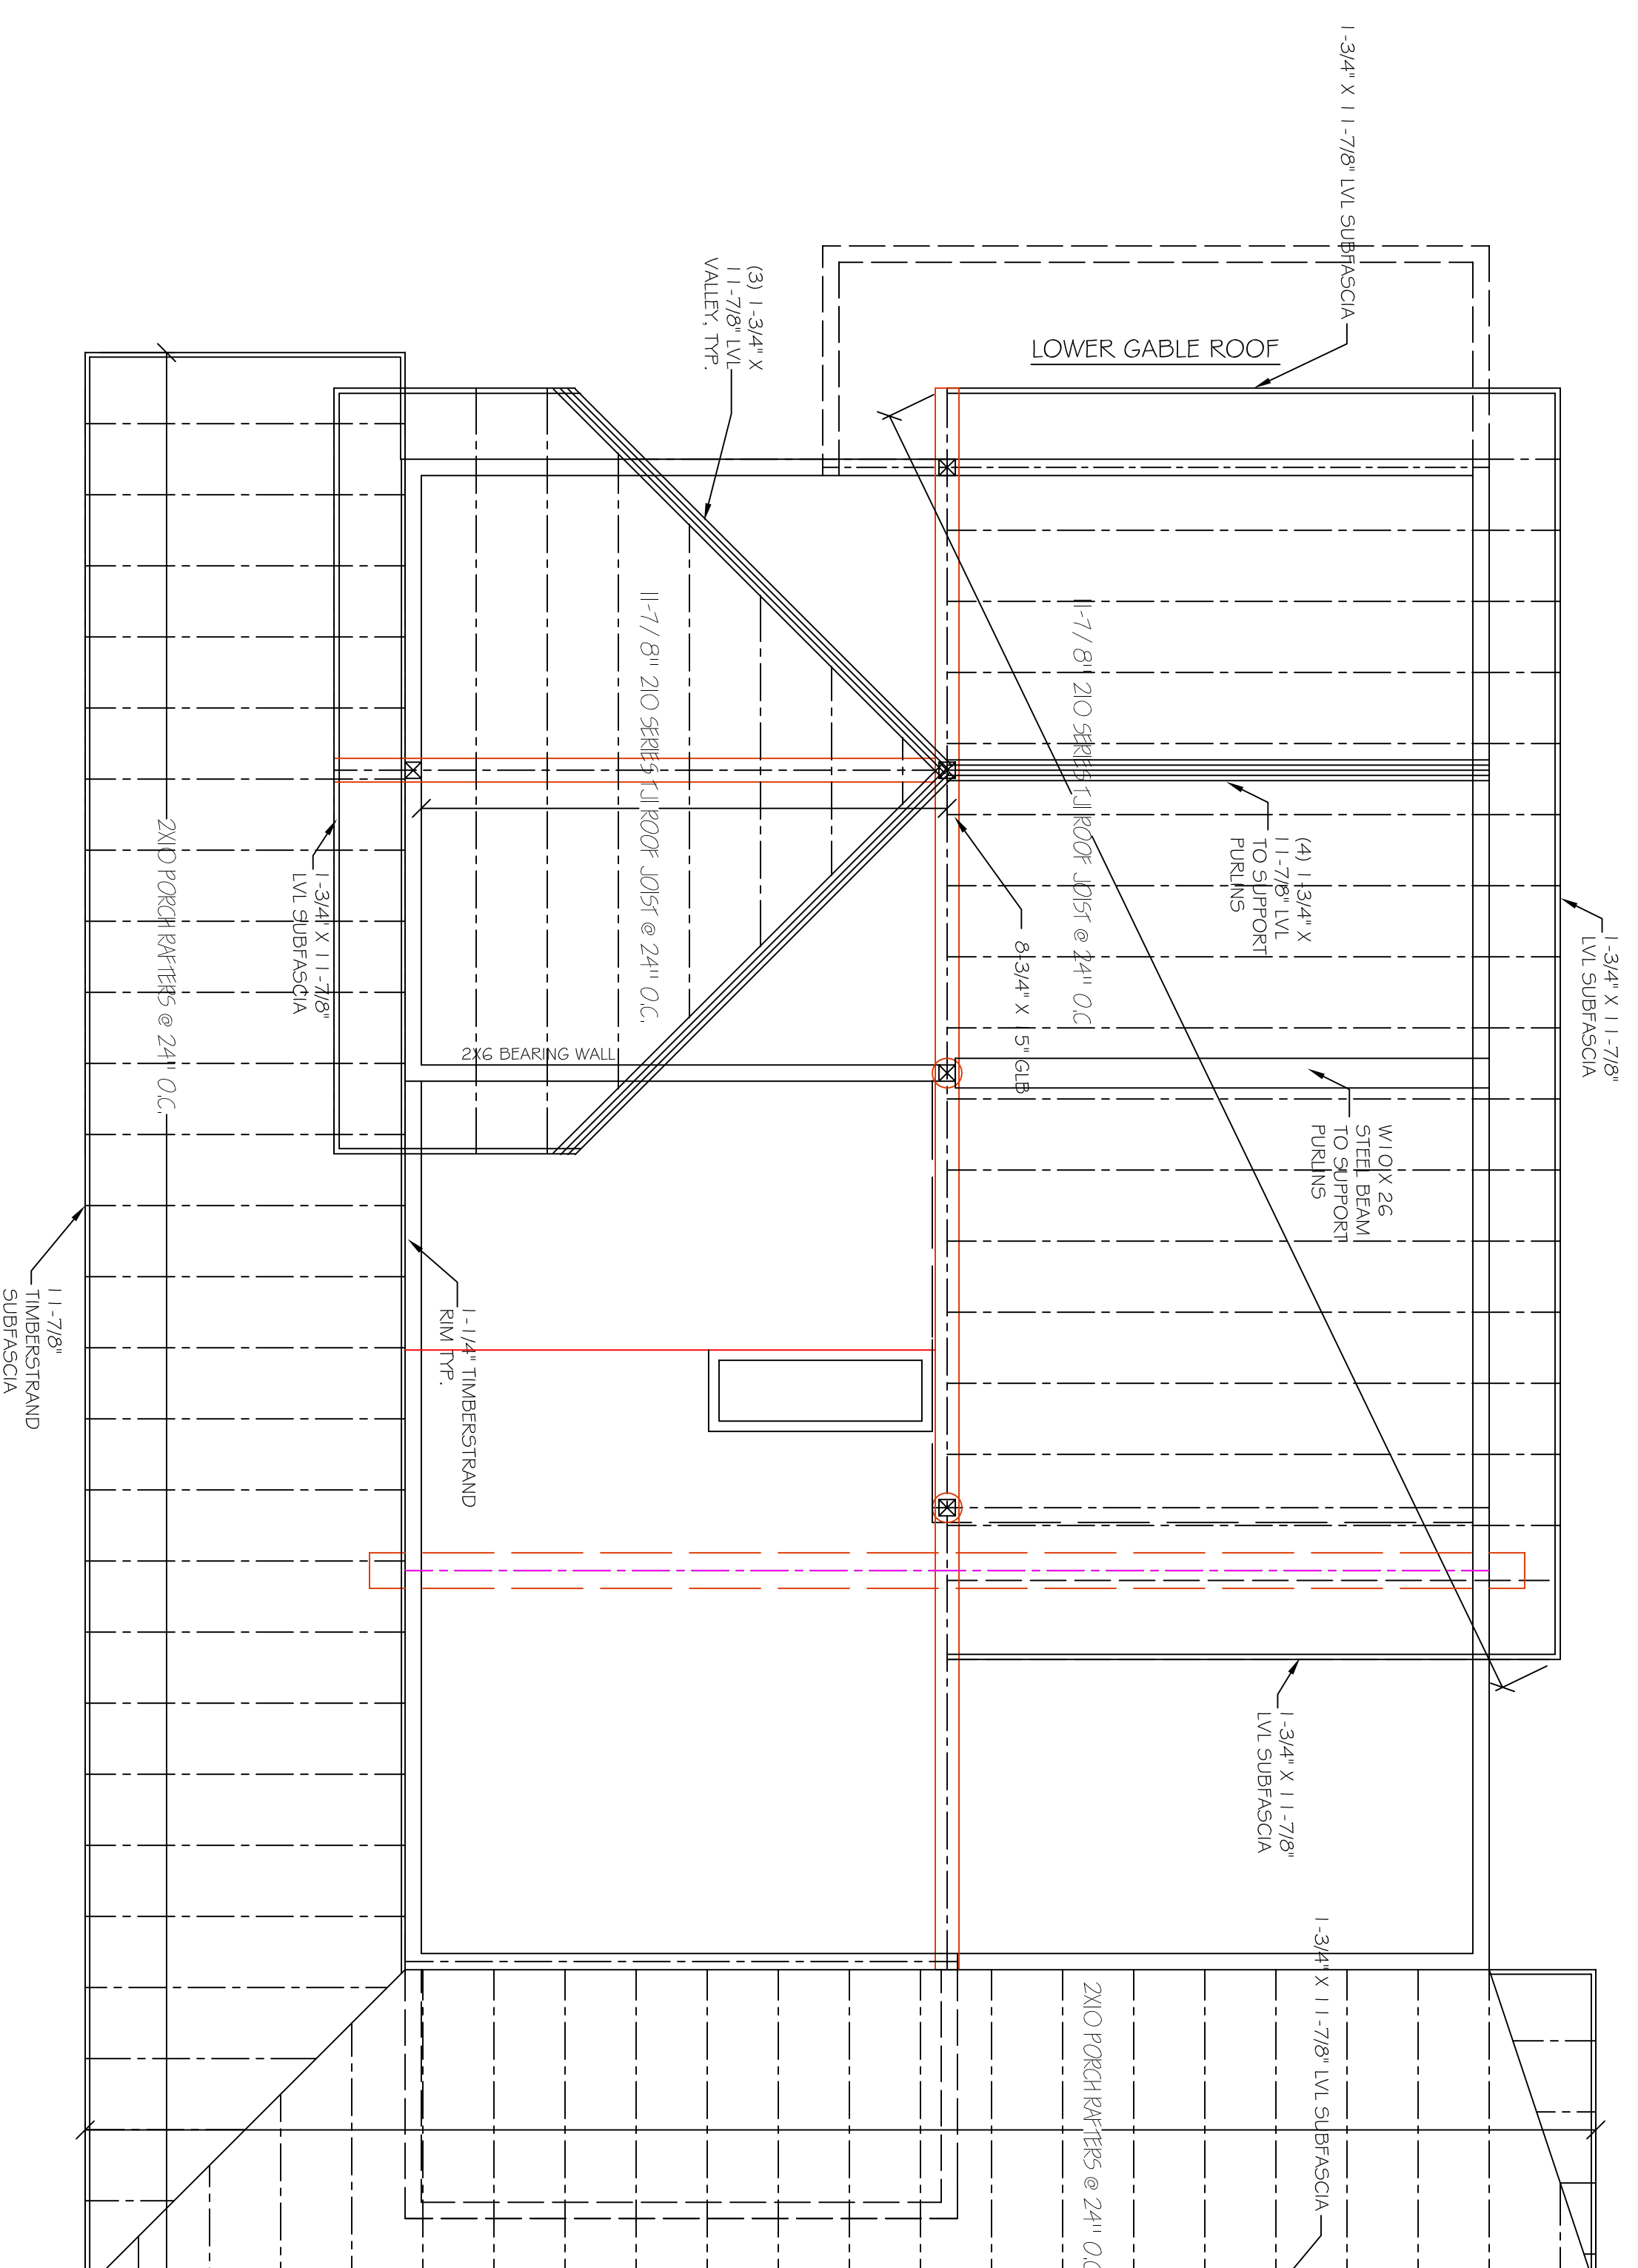

Cooper House Project

Date:	1/24/2009	Drawn By:	Seth Carson
Date Revised:	1/17/2010	Drawn By:	Seth Carson
Date Revised:		Drawn By:	
Final Date:		Drawn By:	



BLUEFATHER
Design/Build
Associates, LLC

Business Address:
P.O. Box 415
Lurame, WY 82073
Phone: 307-760-5998

Email:
scarson@wyoming.com

Copyright 2010
BluefATHER Design/Build Associates
All Rights Reserved
www.BluefATHERDesign/Build.com

S.4