


1 FIRST FLOOR PLAN


A.2 SCALE: 1/4" = 1'-0"

GENERAL NOTES

1. THE CONTRACTOR AND ALL SUBCONTRACTORS SHALL VERIFY ALL DIMENSIONS AND CONDITIONS AT THE SITE, AND NOTIFY THE OWNER AND BLUEFEATHER DESIGN/BUILD OF ANY DISCREPANCY.
2. ALL WORKMANSHIP AND BUILDING MATERIALS SHALL CONFORM TO THE CURRENT LOCAL AND INTERNATIONAL BUILDING CODES THAT APPLY.
3. ALL PLUMBING, MECHANICAL, AND ELECTRICAL WORK MUST BE DONE BY LICENSED CONTRACTORS.

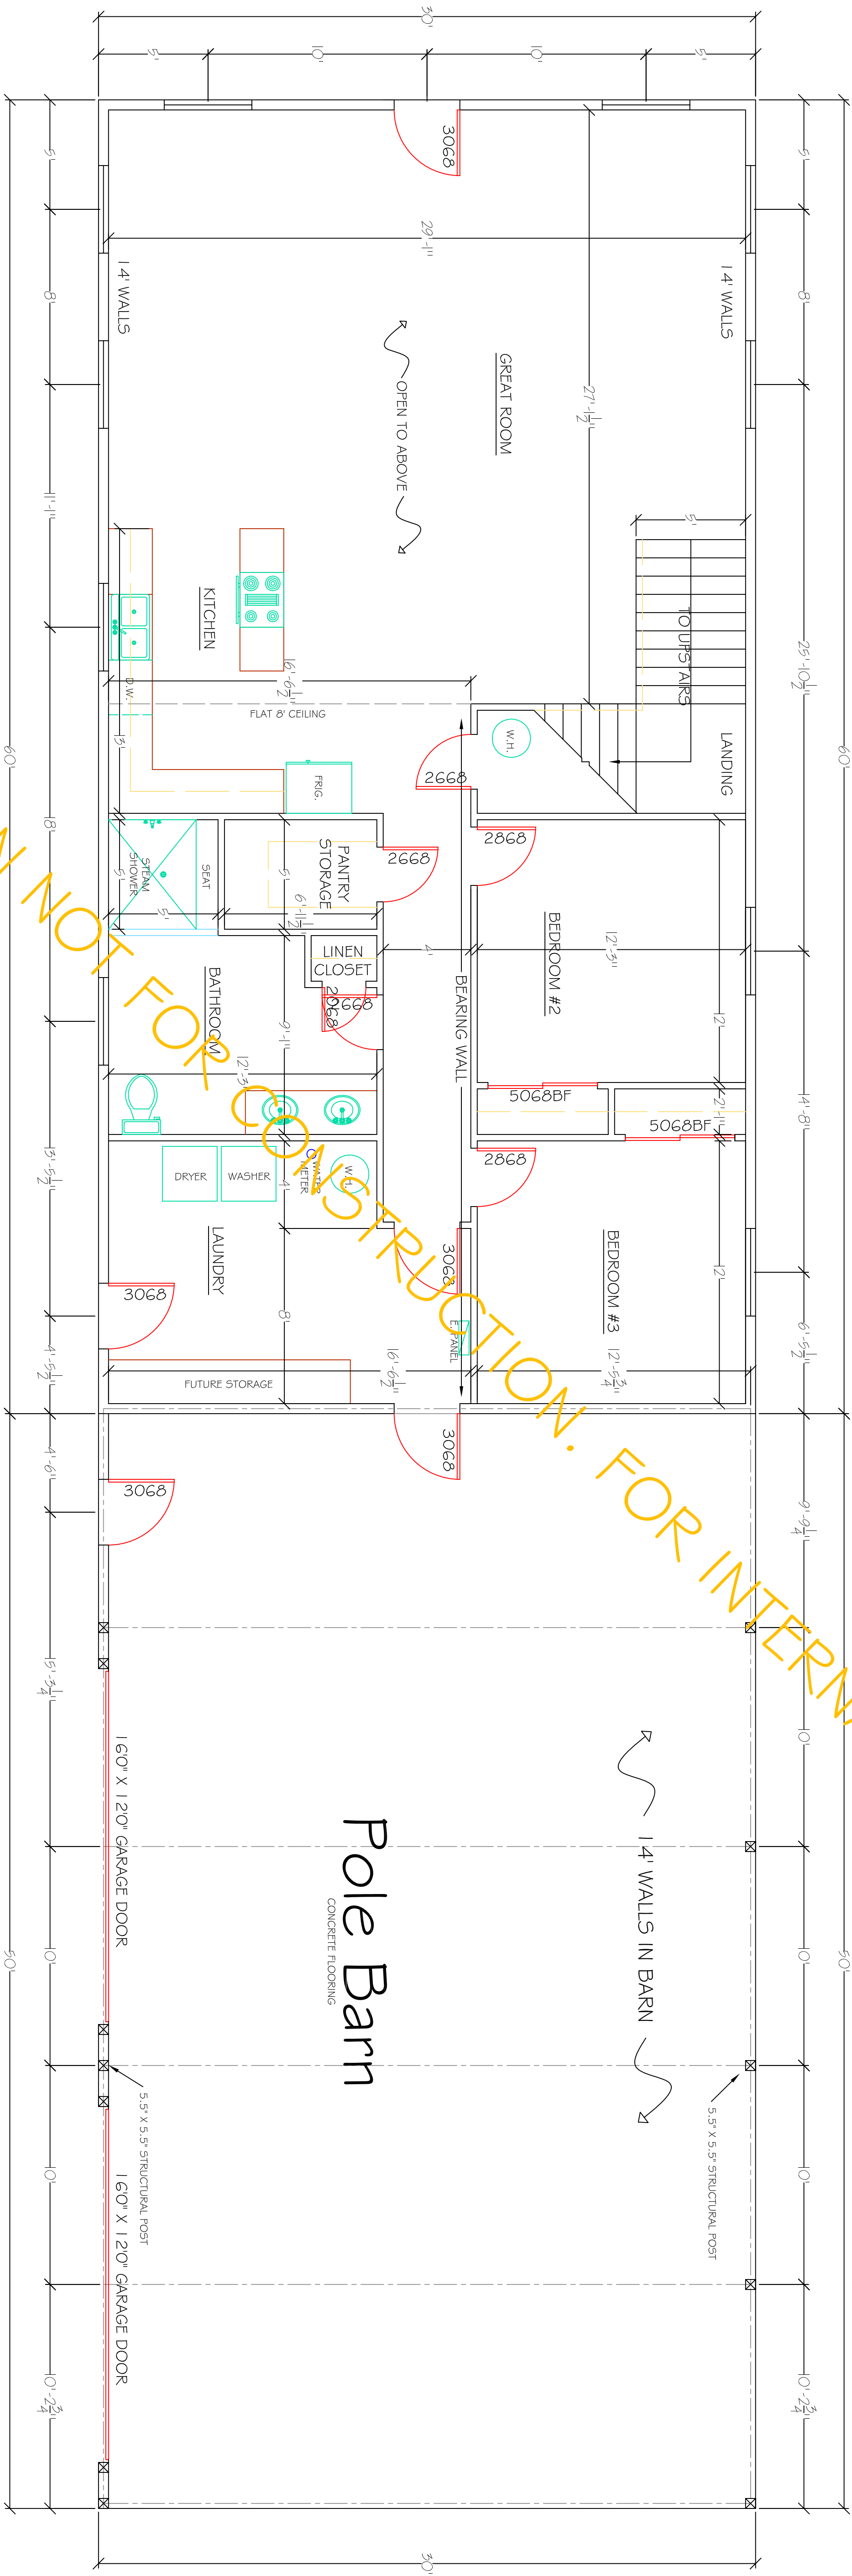

PLAN NOT FOR CONSTRUCTION. FOR INTERNAL REVIEW ONLY

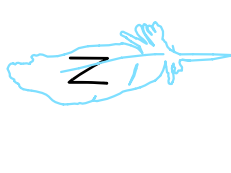

Date:	8/30/2007	Drawn By:	Sam Carson
Drawn/Revised:	Sam By	Check By:	Sam Carson
Print Date:	8/31/2007	Print By:	Sam Carson
Print Scale:	1/4\"/>		
Revised Set:	Drawn By:	Check By:	Sam Carson

Kagel House/Pole Barn Project

PIERCE STREET, LARAMIE WYOMING



BLUEFEATHER
Design/Build
Associates, LLC

1410 W. 15th Street
 P.O. Box 415
 Laramie, WY 82073
 Phone: 307-742-0338
 Fax: 307-742-0338
 Email: info@bluefeatherdesign.com
 Copyright © 2007
 Bluefeather Design/Build Associates
 All Rights Reserved
 www.BluefeatherDesignBuild.com

A.2