

I FIRST FLOOR PLUMBING PLAN (PHASE II - BAR REMODEL)

SCALE: 1/4" = 1'-0"

EXISTING EQUIPMENT SCHEDULE


NO.	ITEM NAME	DESCRIPTION	REMARKS
1	EXISTING BEER COOLER	5'6"W X 27"D X 34"H - TOP LOAD	
2	EXISTING BEER COOLER	5'6"W X 27"D X 34"H - TOP LOAD	
3	DRAFT BOX	5'1"NG LENGTH (TO MAKE)	
4	DISHWASHER	24-3/16"W X 25-3/8"D X 33-5/16"H	SUPERIOR SPRING-08
5	DISH TABLE & SINK		SUPERIOR SPRING-07
6	DISH TABLE & SINK		SUPERIOR SPRING-07
7	HAND WASHING SINK		
8	ICE TUBS	1'8" ON EACH SIDE, 21" W., 11" DEEP	SUPERIOR SPRING-07
9	ICE TUBS	1'8" ON EACH SIDE, 21" W., 11" DEEP	SUPERIOR SPRING-07
10	GLASS CHILLER	36.75" W	
11	GLASS DOOR COOLERS	24-3/16"W X 25-3/8"D X 33-5/16"H	
12	GLASS DOOR COOLERS	24-3/16"W X 25-3/8"D X 33-5/16"H	
13	FLOOR SINK		
14	FLOOR SINK		

ARCHITECTURAL PLAN NOTES

NO.	ITEM NAME	DESCRIPTION	REMARKS
1			
2			
3			
4			
5			
6			
7			
8			
9			
10			
11			
12			

GENERAL NOTES

1. THE CONTRACTOR AND ALL SUBCONTRACTORS SHALL VERIFY ALL DIMENSIONS AND CONDITIONS AT THE SITE, AND NOTIFY THE OWNER AND BLUEFEATHER DESIGN/BUILD OF ANY DISCREPANCY.
2. ALL WORKMANSHIP AND BUILDING MATERIALS SHALL CONFORM TO THE CURRENT LOCAL AND INTERNATIONAL BUILDING CODES THAT APPLY.
3. ALL PLUMBING, MECHANICAL, AND ELECTRICAL WORK MUST BE DONE BY LICENSED CONTRACTORS.

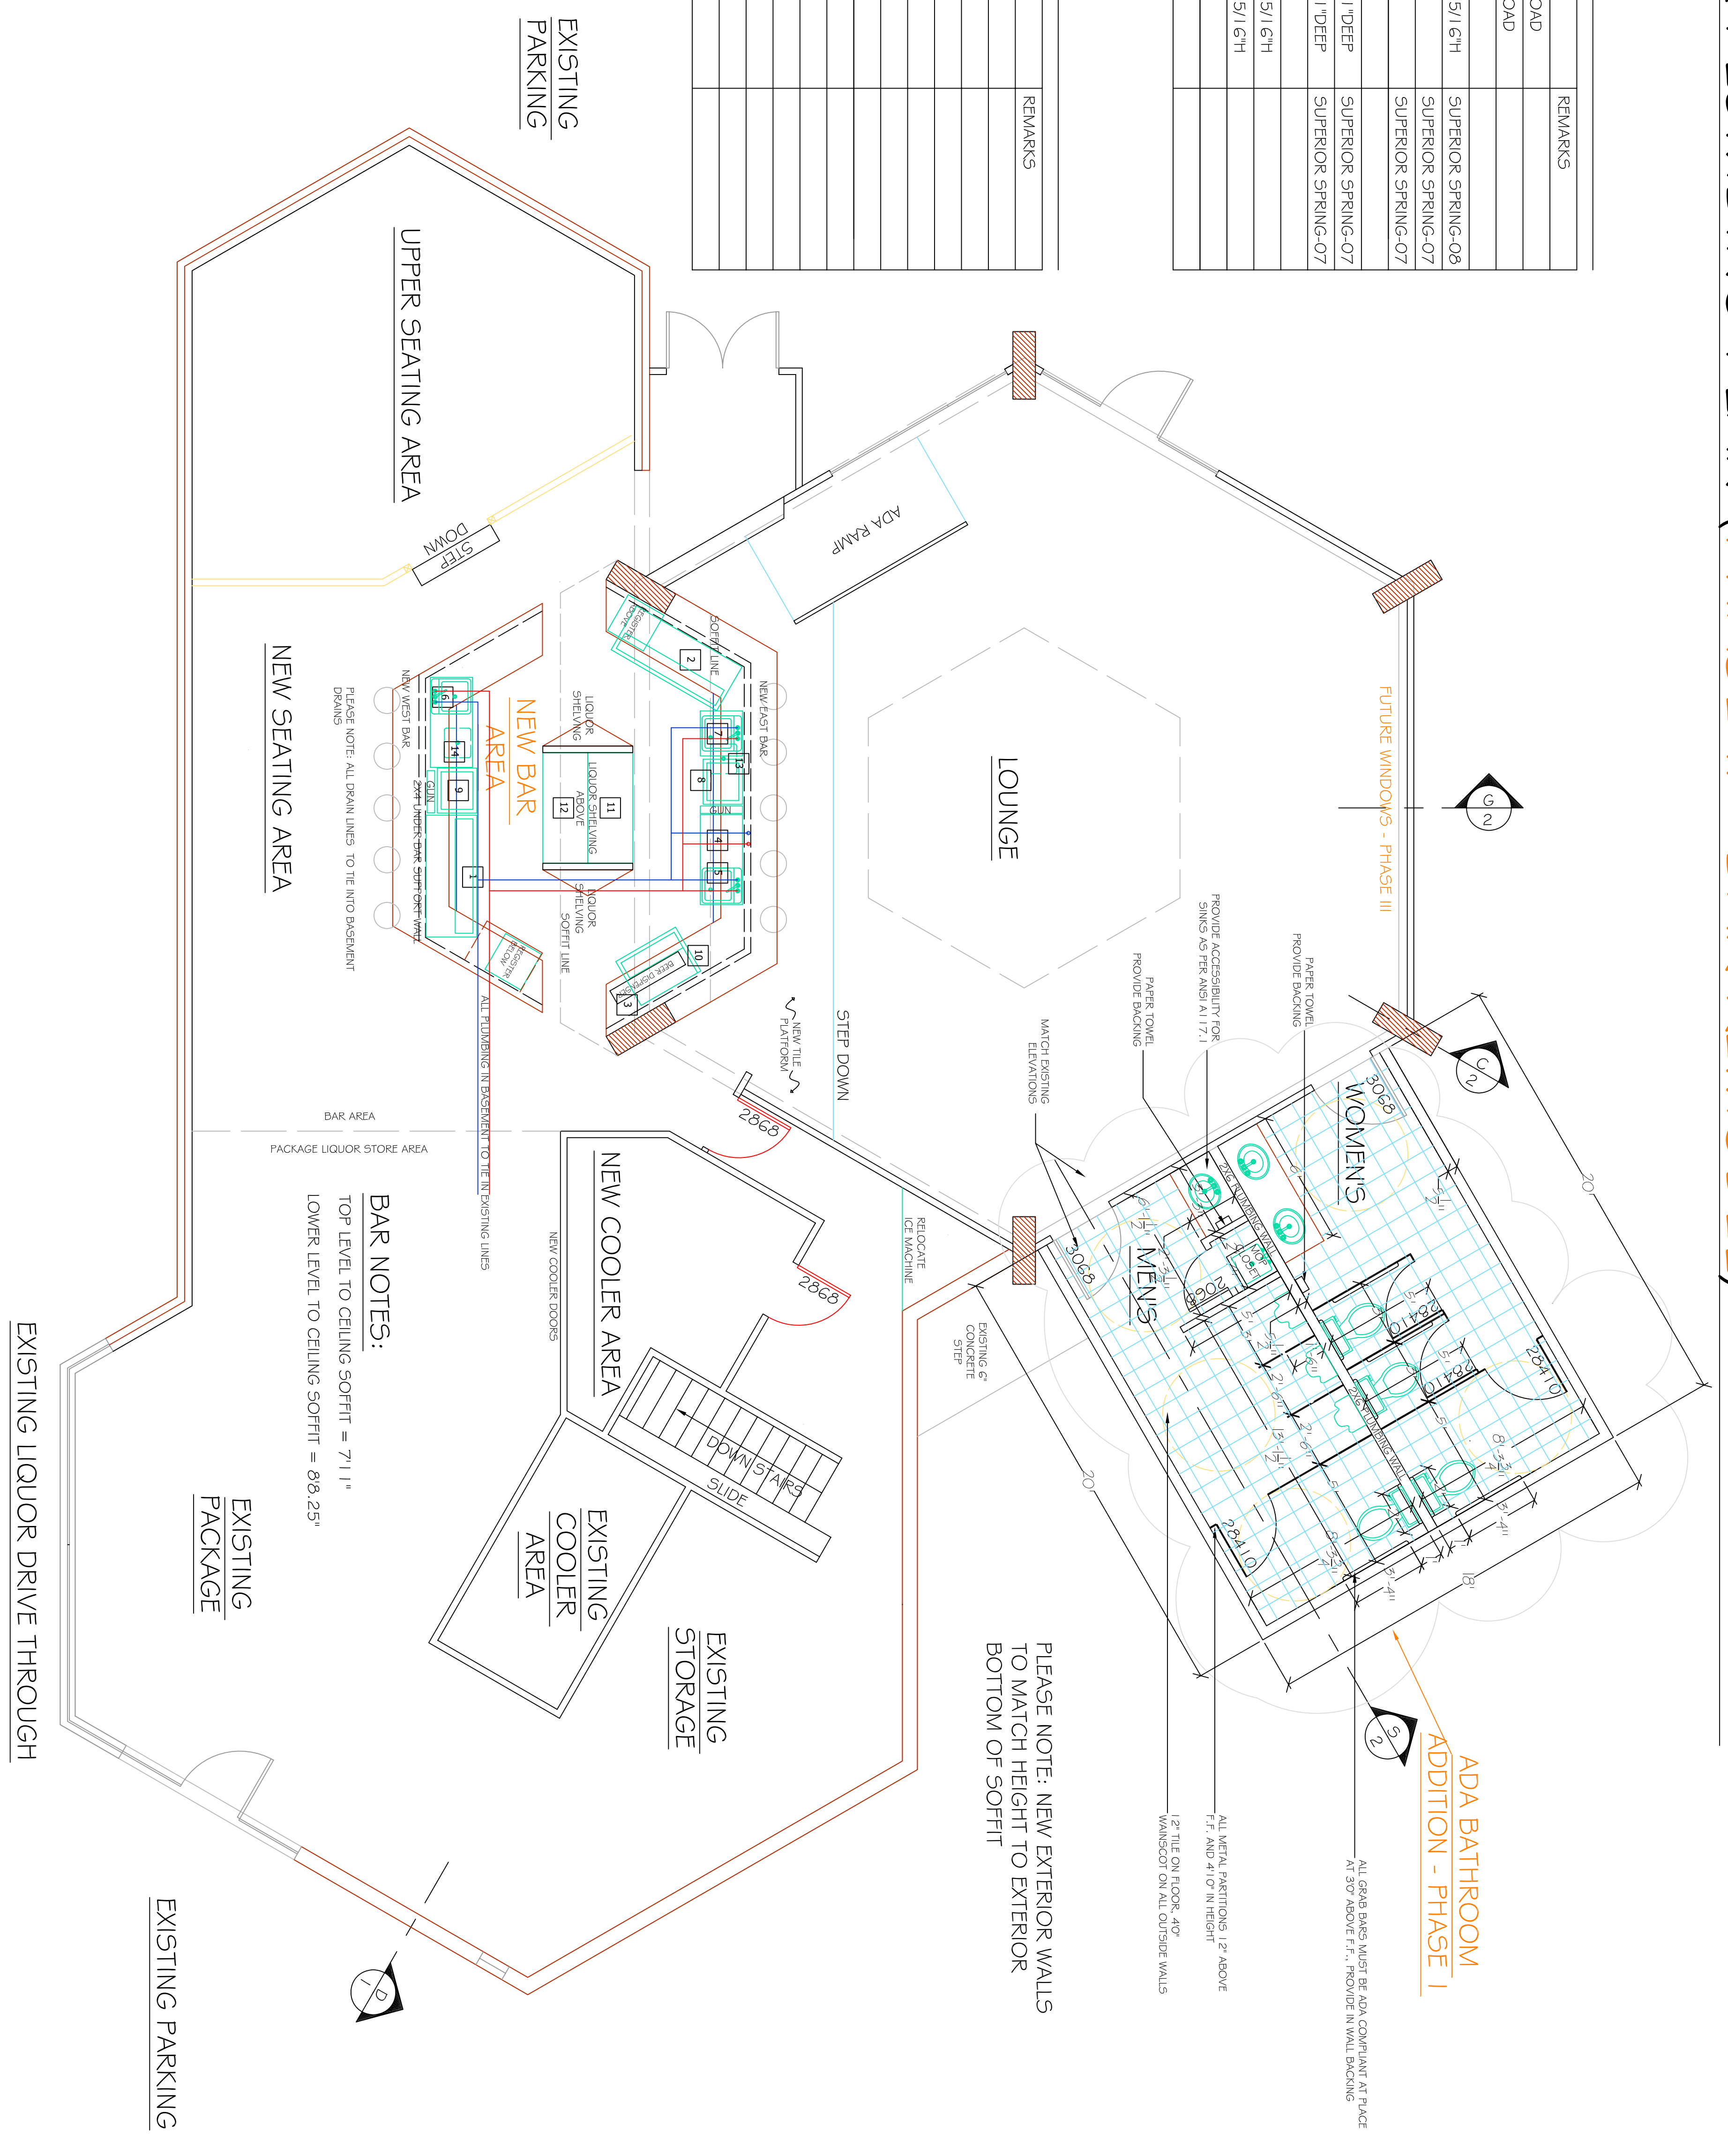

BAR NOTES:
 TOP LEVEL TO CEILING SOFFIT = 7'11"
 LOWER LEVEL TO CEILING SOFFIT = 8'3.25"

EXISTING
PACKAGE

EXISTING
PARKING



Mulligans Remodel Project



Design/Build Associates, LLC
 Main Office:
 P.O. Box 413
 Laramie, WY 82073
 Phone:
 307-742-0330
 Email:
 susan@bluefeatherdesignbuild.com
 Copyright 2006
 Bluefeather Design/Build Associates
 All Rights Reserved
 www.bluefeatherdesignbuild.com

Date:	6/29/2008	Drawn By:	Seth Carson
Date Revised:		Drawn By:	Seth Carson
Final Date:		Drawn By:	Seth Carson
Rev Date:		Drawn By:	Seth Carson
Project No.:	779/2006	Drawn By:	